


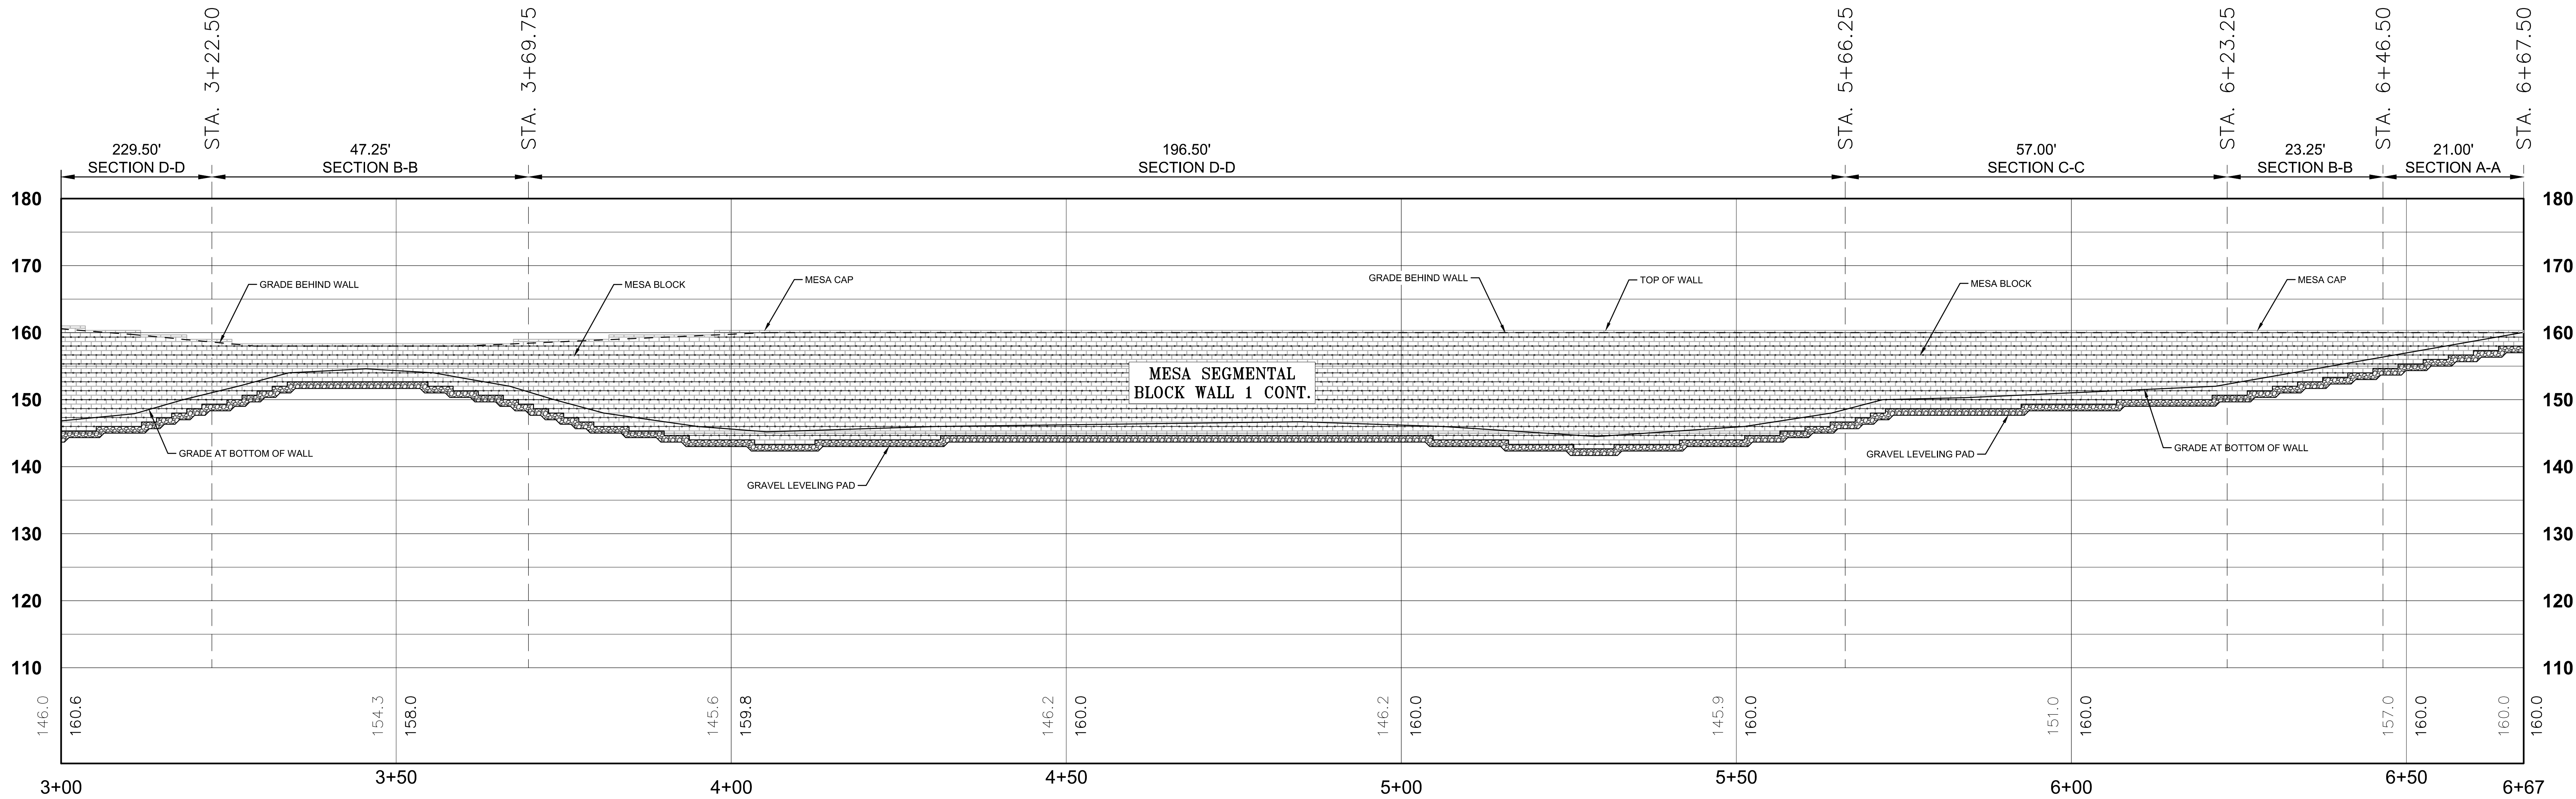


PROFILE MESA SEGMENTAL BLOCK WALL 1 CONTINUATION

SCALE: HORIZONTAL 1" = 10'
VERTICAL 1" = 10'

LEGEND

- GRADE ELEVATION AT TOP OF WALL
- GRADE ELEVATION AT BOTTOM OF WALL
- GEODGRID

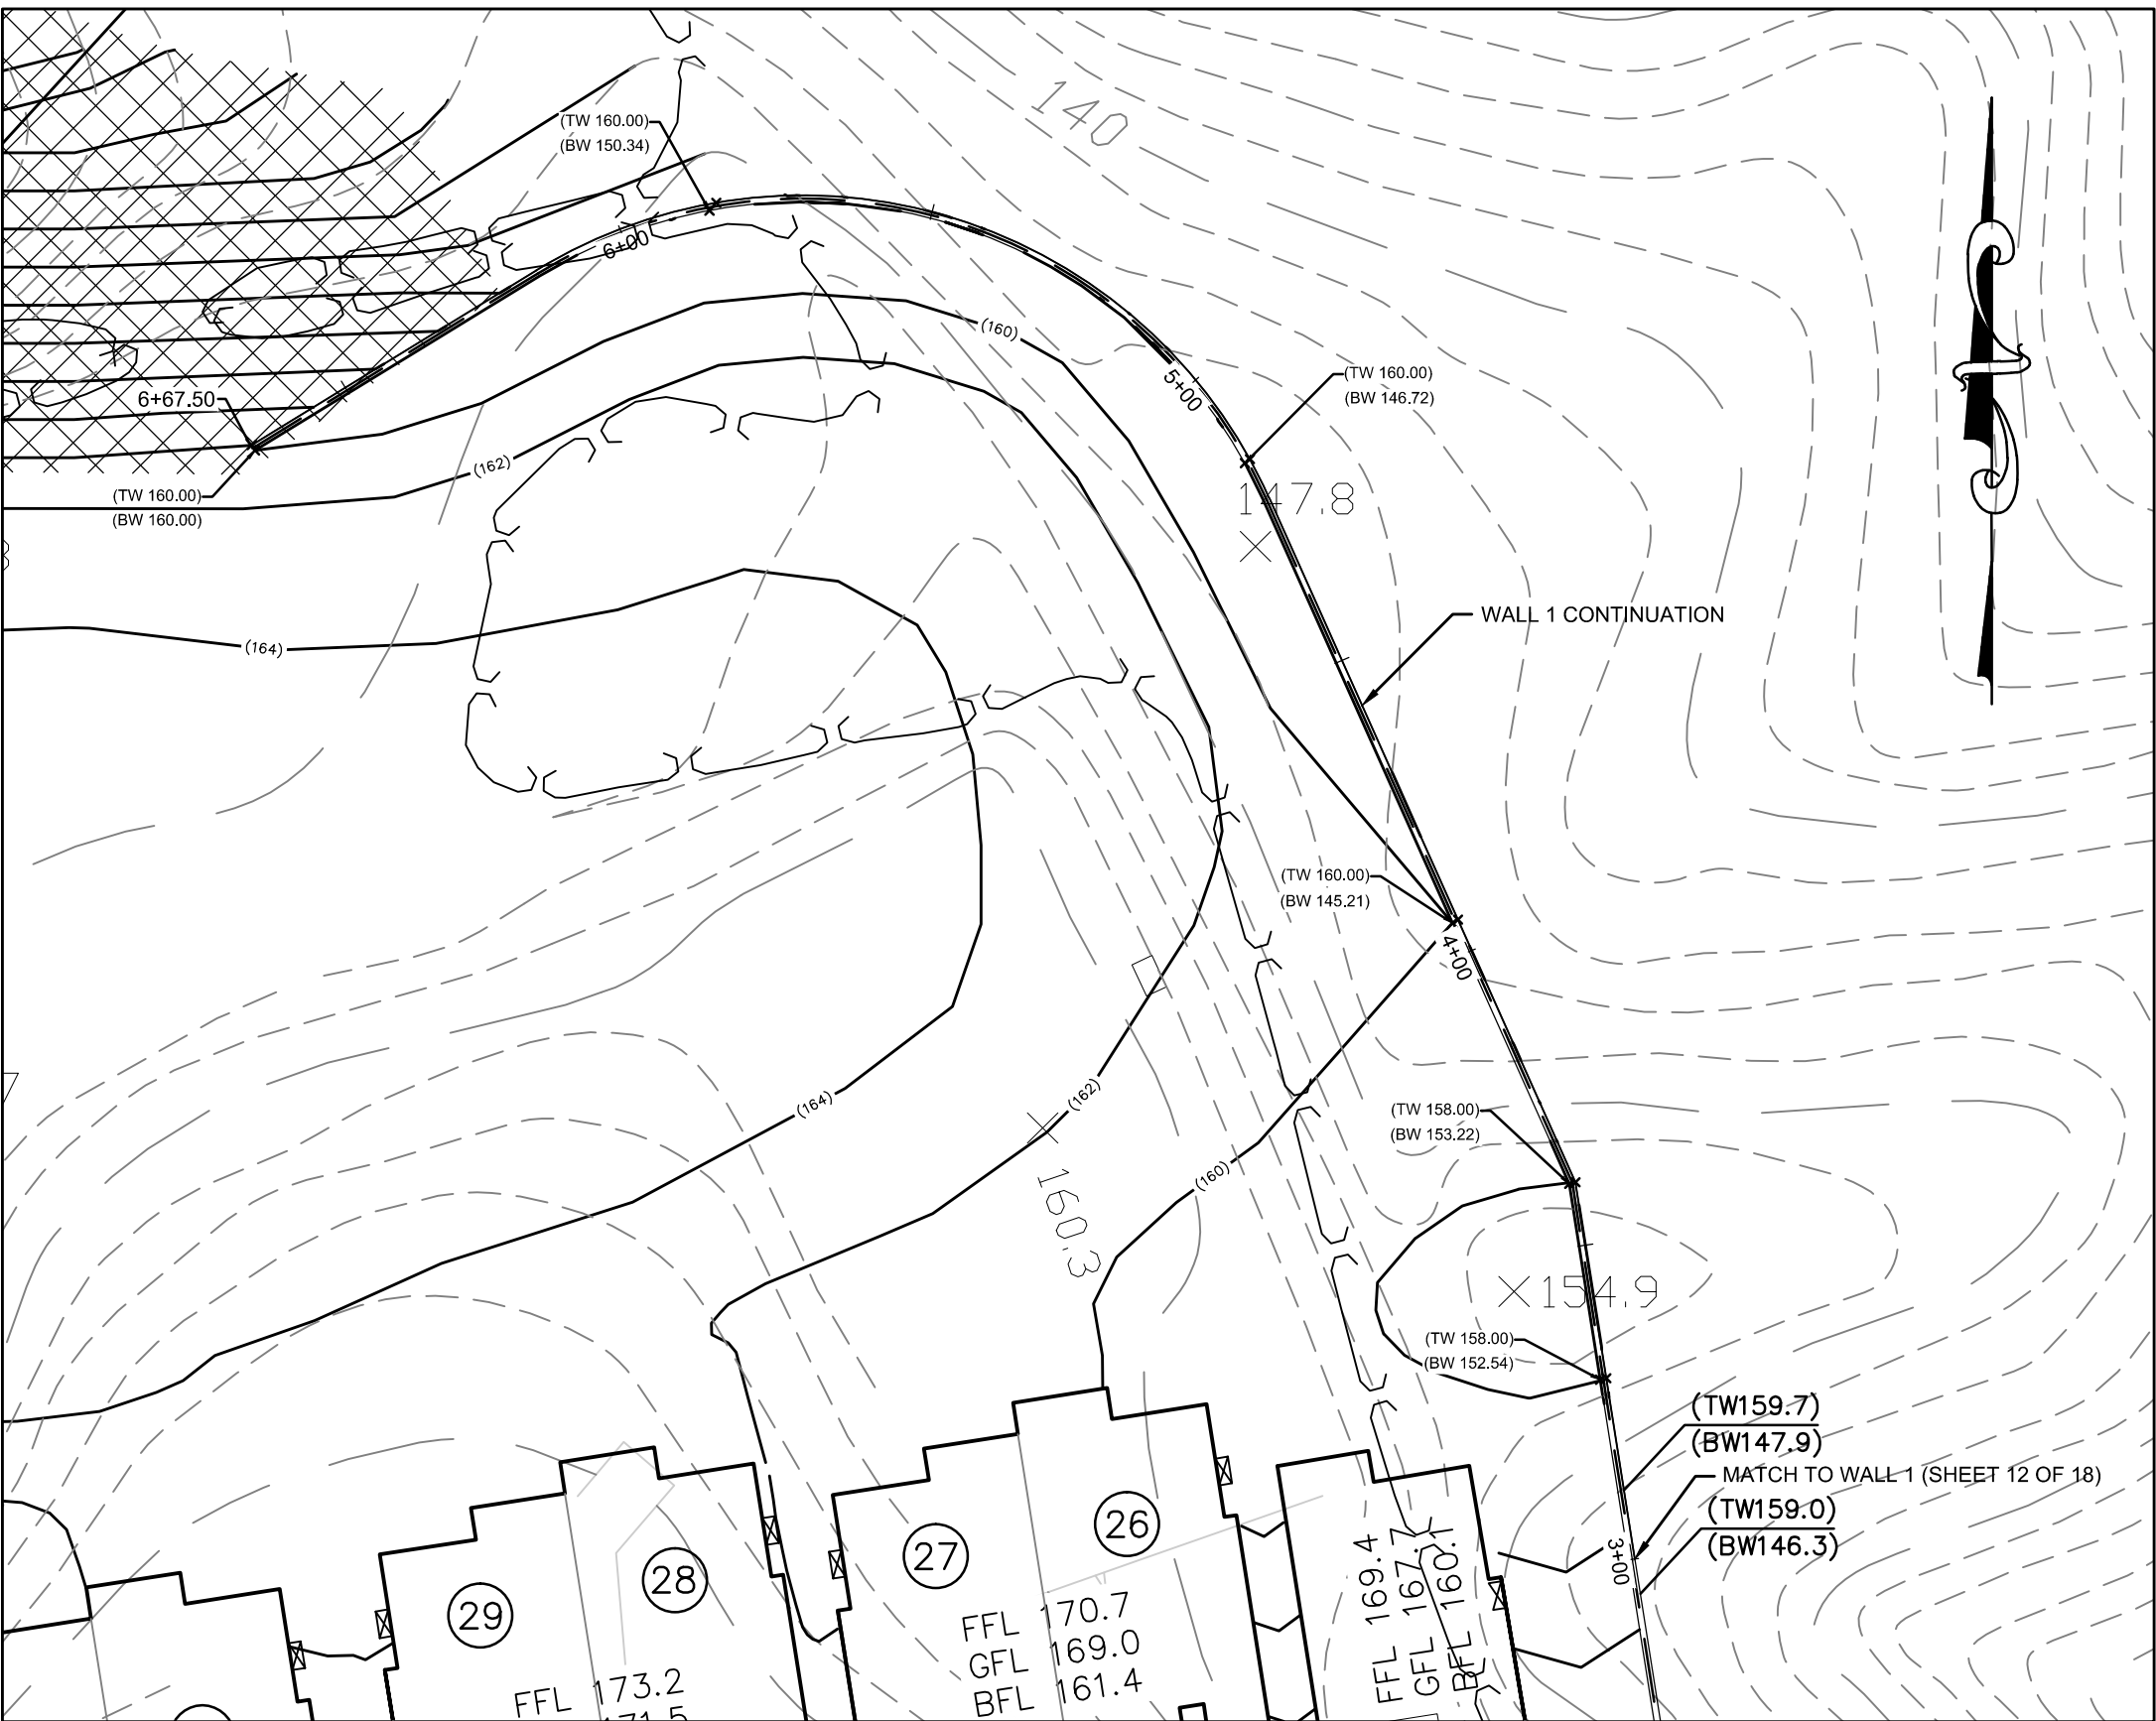

PARTIAL SITE PLAN

SCALE 1:30

NOTE:
THESE PLANS ARE AN INSTRUMENT OF SERVICE AND ARE THE PROPERTY OF NELSON & POPE. UNAUTHORIZED ALTERATIONS OR ADDITIONS TO THESE DOCUMENTS ARE A VIOLATION OF SECTION 7209 OF THE NEW YORK STATE EDUCATION LAW. INFRINGEMENTS WILL BE PROSECUTED.

3.	3-20-15	NO REVISIONS THIS SHEET	CCV
2.	6-16-14	NO REVISIONS THIS SHEET	CCV
1.	6-3-14	REVISED AS PER VILLAGE COMMENT LETTER DATED 5-15-14	JRW
No.	DATE	REVISION	BY:
			DWN. BY: CCV
			DATE: 4-25-14
			CHK'D BY: TCD
			DATE: 4-25-14
			JOB No.: 03309
			FILE:
			CADD: 03309AMMEND-RET2
			SCALE: AS SHOWN
			SHEET: 14 OF 19

PARTIAL SITE PLAN AND WALL PROFILE
WALL 1 CONTINUATION
VILLAGE VISTAS
SITUATED AT
THE INCORPORATED VILLAGE OF PORT JEFFERSON
TOWN OF BROOKHAVEN, SUFFOLK COUNTY, NEW YORK
S.C.T.M No. 0206-016-08-LOTS 7, 8.1, 8.2, 9, 10, 13.1, 18, 23, 24, 25 & P/O WILLOUGHBY STREET

N&P
NELSON & POPE
ENGINEERS • DESIGNERS • SURVEYORS
572 WALT WHITMAN ROAD, MELVILLE, N.Y. 11747-2188
(631) 427-5665 FAX (631) 427-5620