
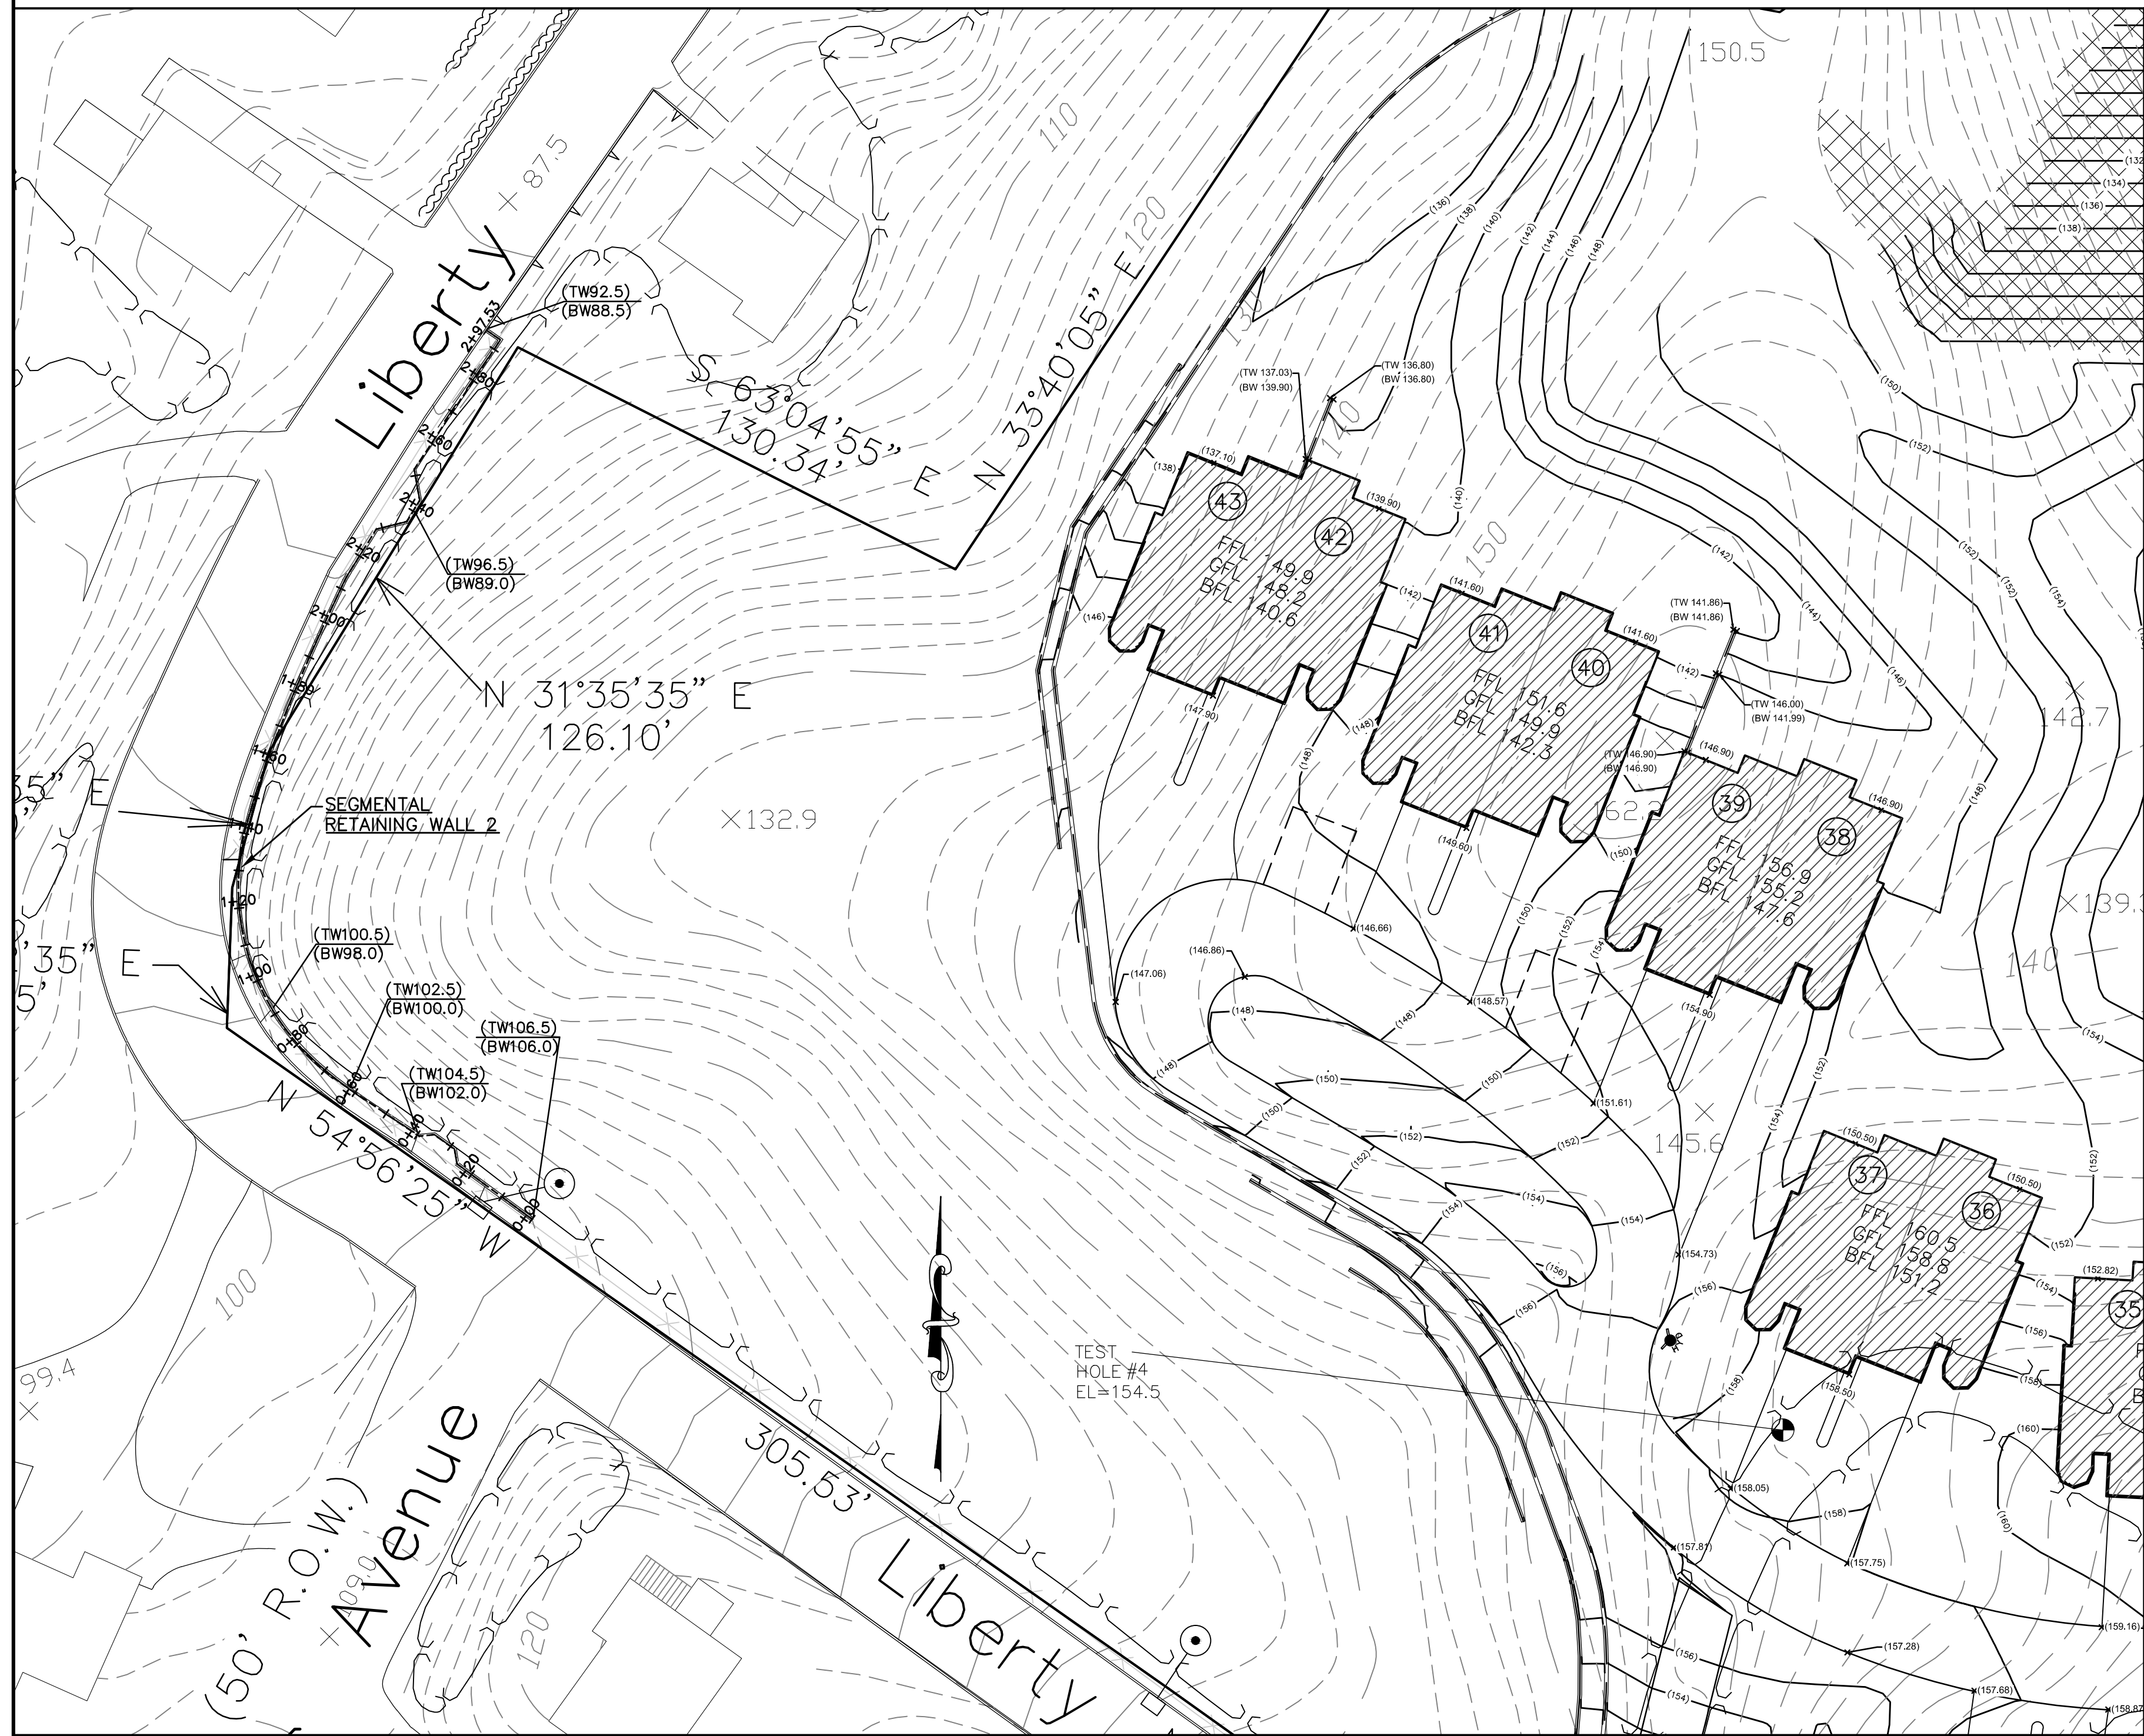


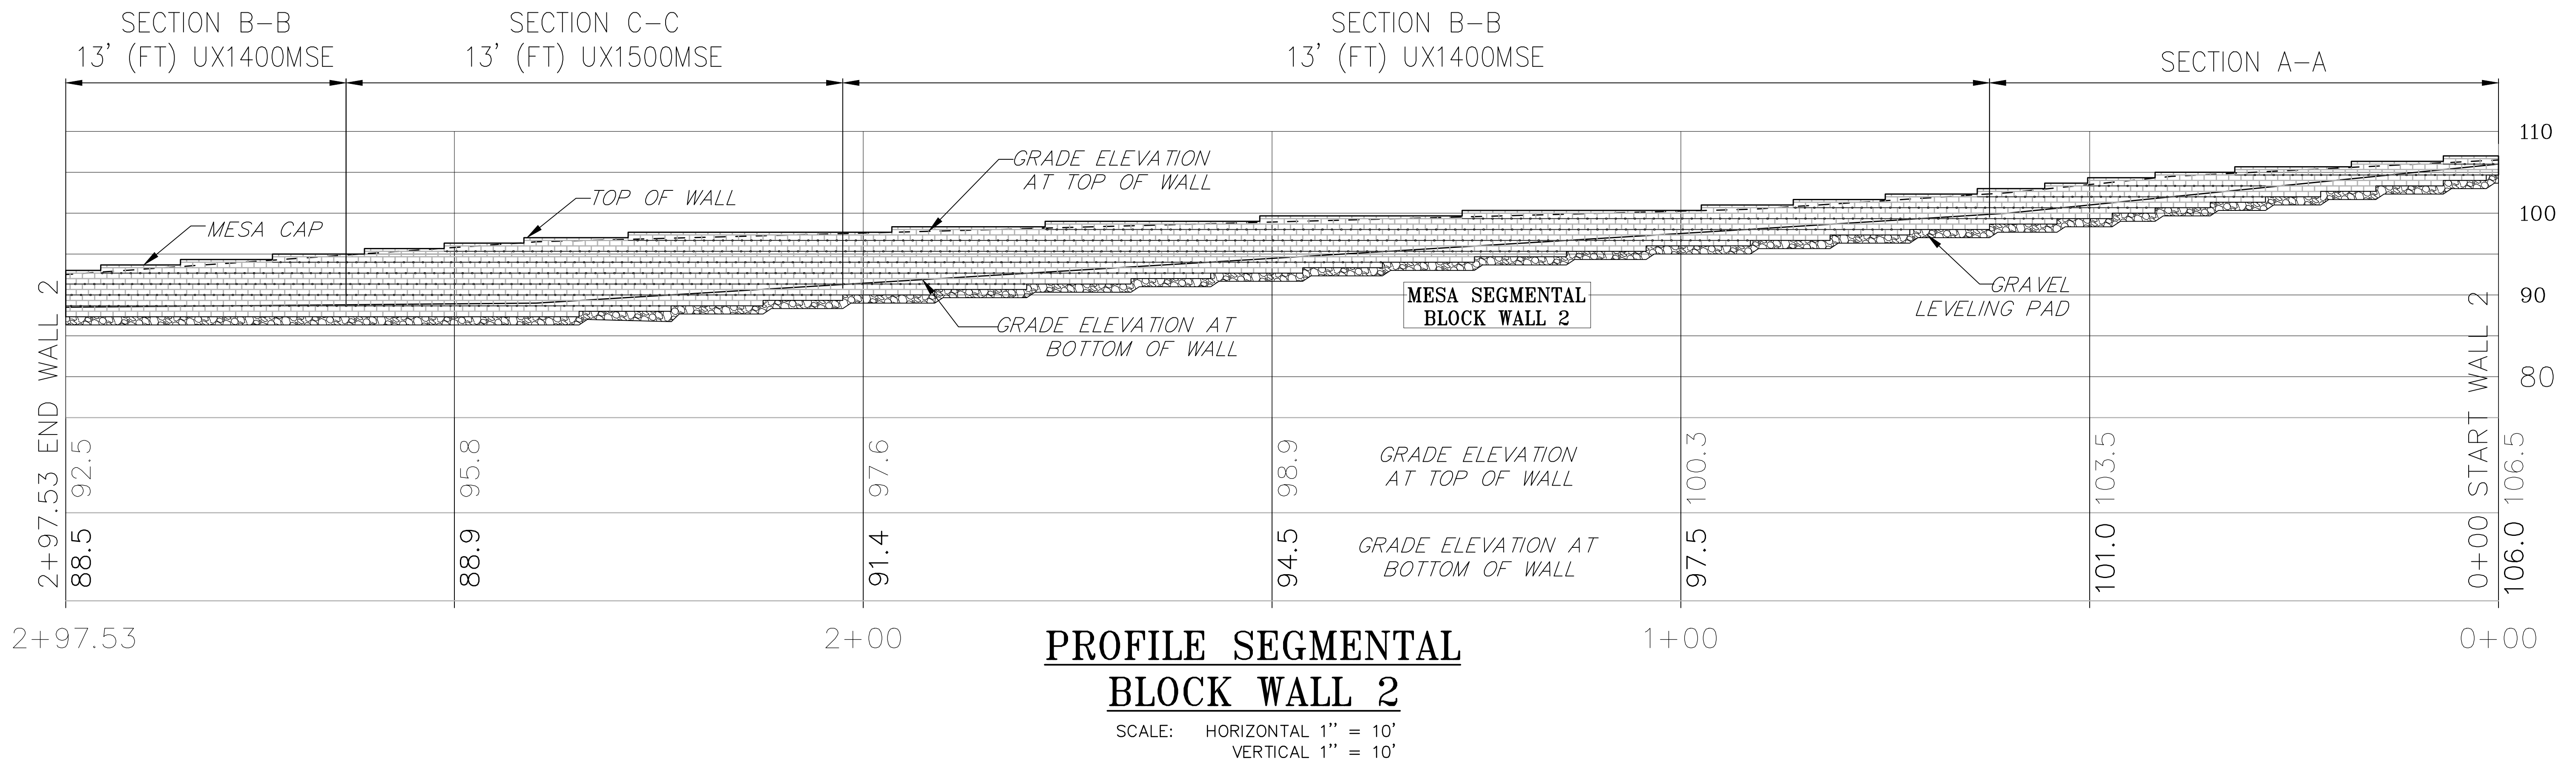

PARTIAL SITE PLAN
SCALE 1:30

NOTE:
THESE PLANS ARE AN INSTRUMENT OF SERVICE AND ARE THE PROPERTY OF NELSON & POPE. UNAUTHORIZED ALTERATIONS OR ADDITIONS TO THESE DOCUMENTS ARE A VIOLATION OF SECTION 7209 OF THE NEW YORK STATE EDUCATION LAW. INFRINGEMENTS WILL BE PROSECUTED.

LEGEND

- GRADE ELEVATION AT TOP OF WALL
- GRADE ELEVATION AT BOTTOM OF WALL
- GEGRID

3.	3-20-15	NO REVISIONS THIS SHEET	CCV
2.	6-16-14	NO REVISIONS THIS SHEET	CCV
1.	6-3-14	REVISED AS PER VILLAGE COMMENT LETTER DATED 5-15-14	JRW
No.	DATE	REVISION	BY:
PARTIAL SITE PLAN AND WALL PROFILE			
WALL 2			
VILLAGE VISTAS			
SITUATED AT			
THE INCORPORATED VILLAGE OF PORT JEFFERSON			
TOWN OF BROOKHAVEN, SUFFOLK COUNTY, NEW YORK			
S.C.T.M. No. 0206-016-08-LOTS 7, 8.1, 8.2, 9, 10, 13.1, 18, 23, 24, 25 & P/O WILLOUGHBY STREET			
N&P		NELSON & POPE	
ENGINEERS • DESIGNERS • SURVEYORS		572 WALT WHITMAN ROAD, MELVILLE, N.Y. 11747-2188	
(631) 427-5665		FAX (631) 427-5620	
FILE:		CADD: 03309AMMEND-RET2	
DATE: 4-25-14		DATE: 4-25-14	
CHK'D BY: TCD		JOB No.: 03309	
SCALE: AS SHOWN		SHEET: 15 OF 19	