



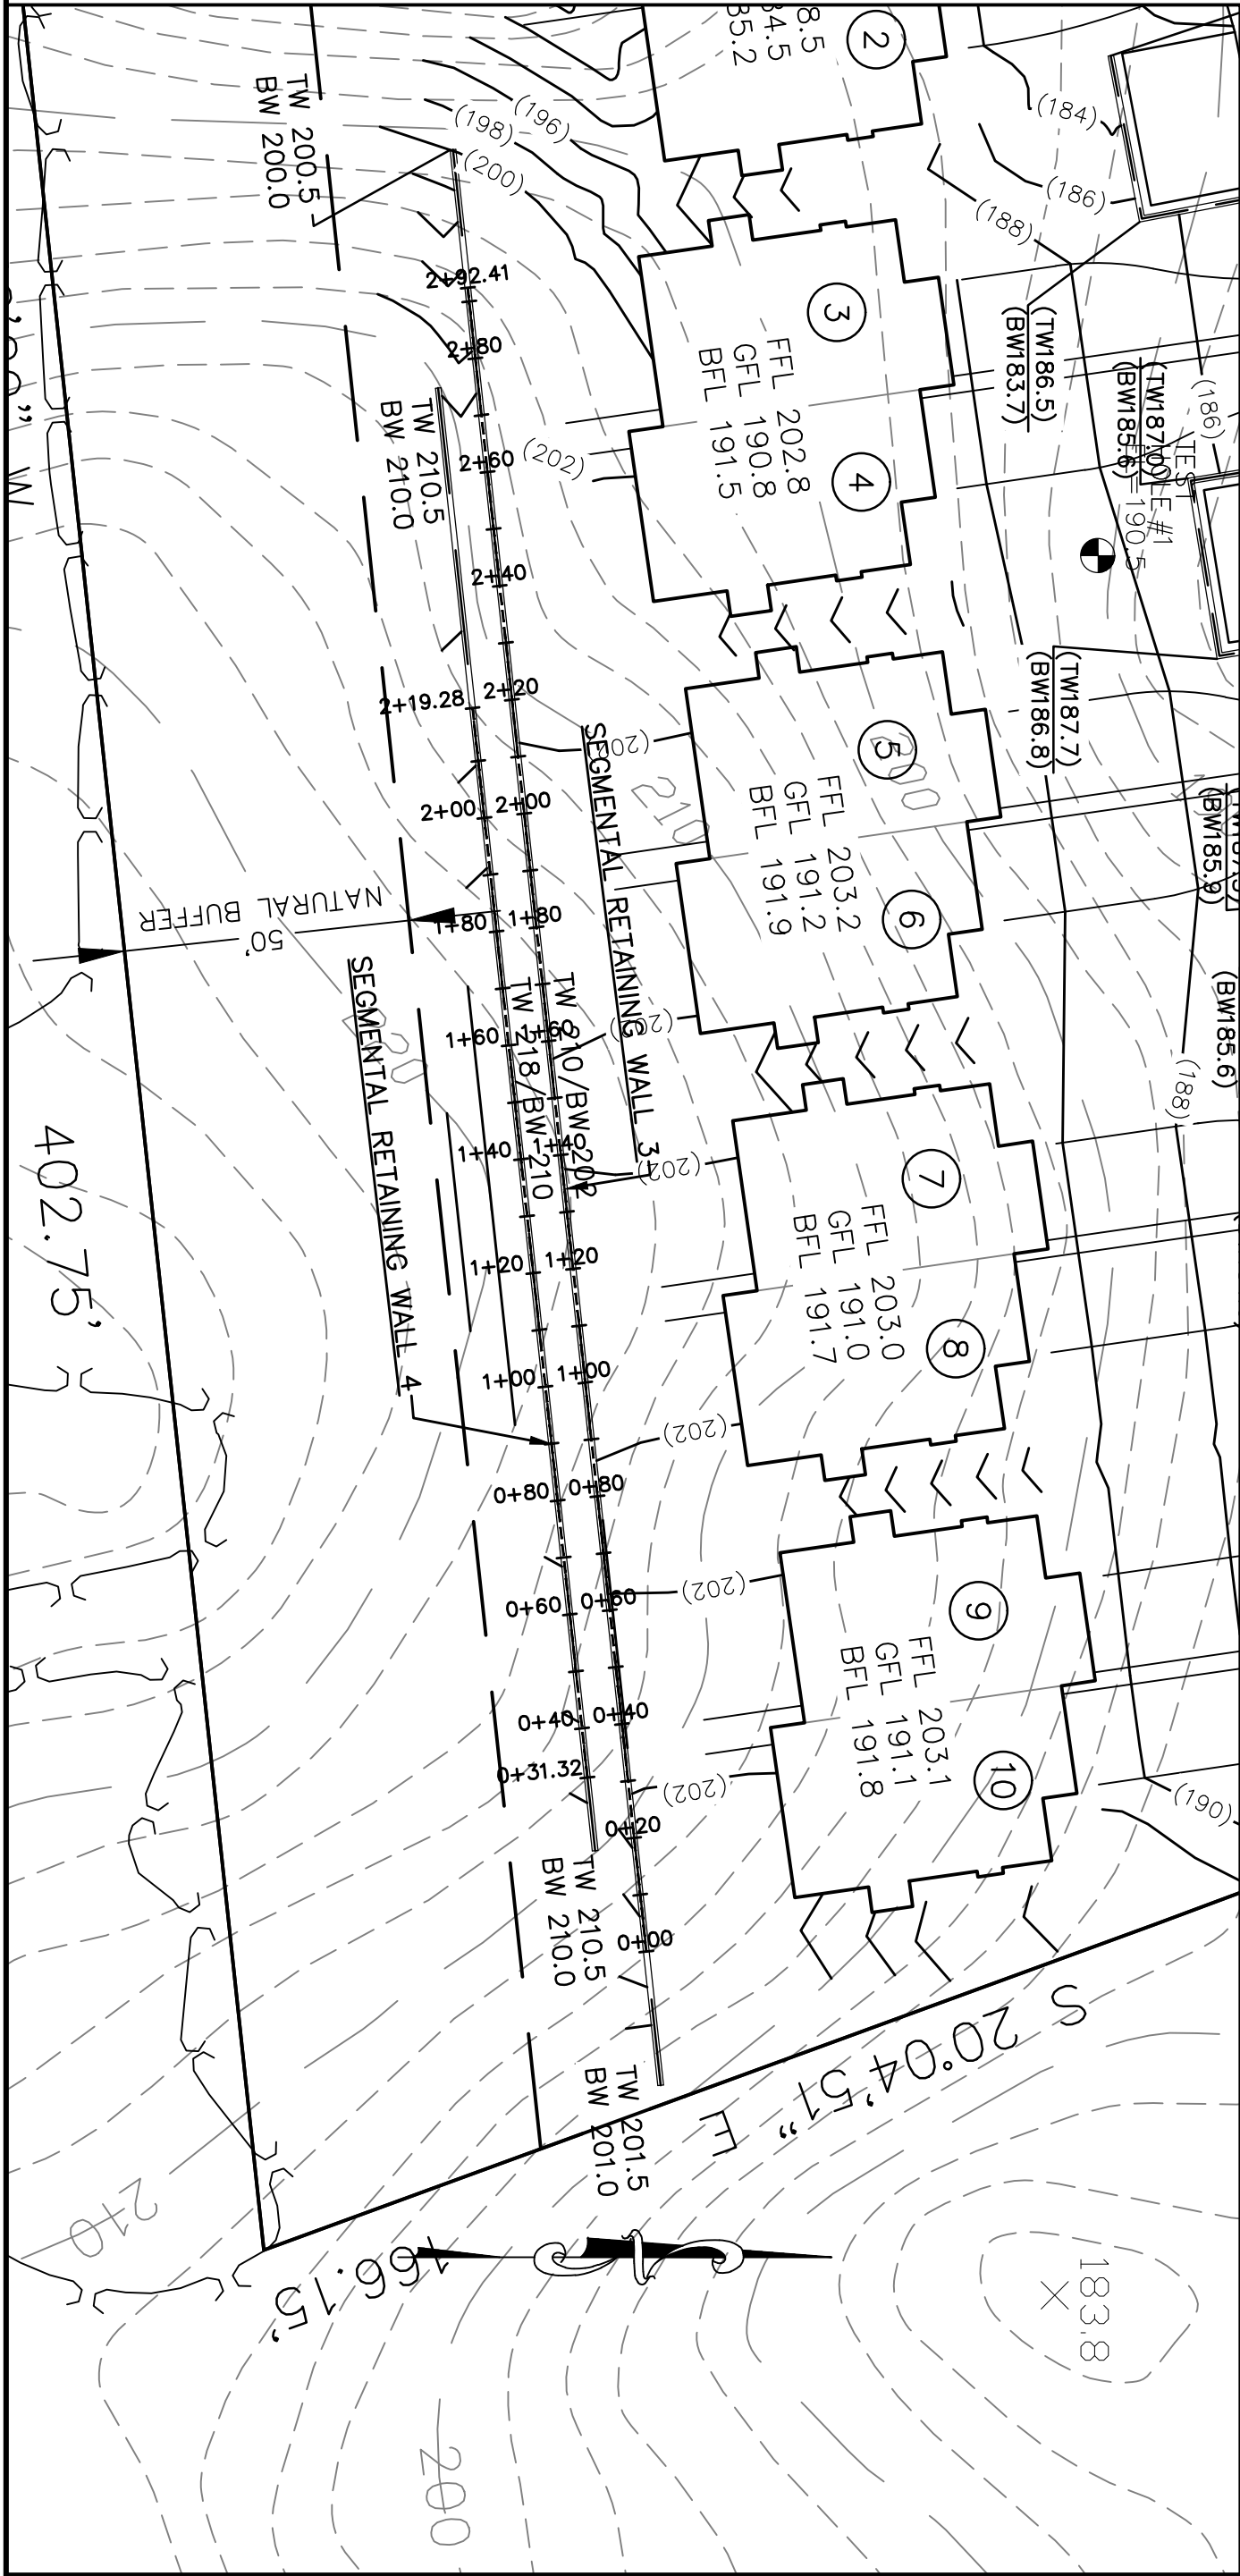


PARTIAL SITE PLAN

SCALE 1:30

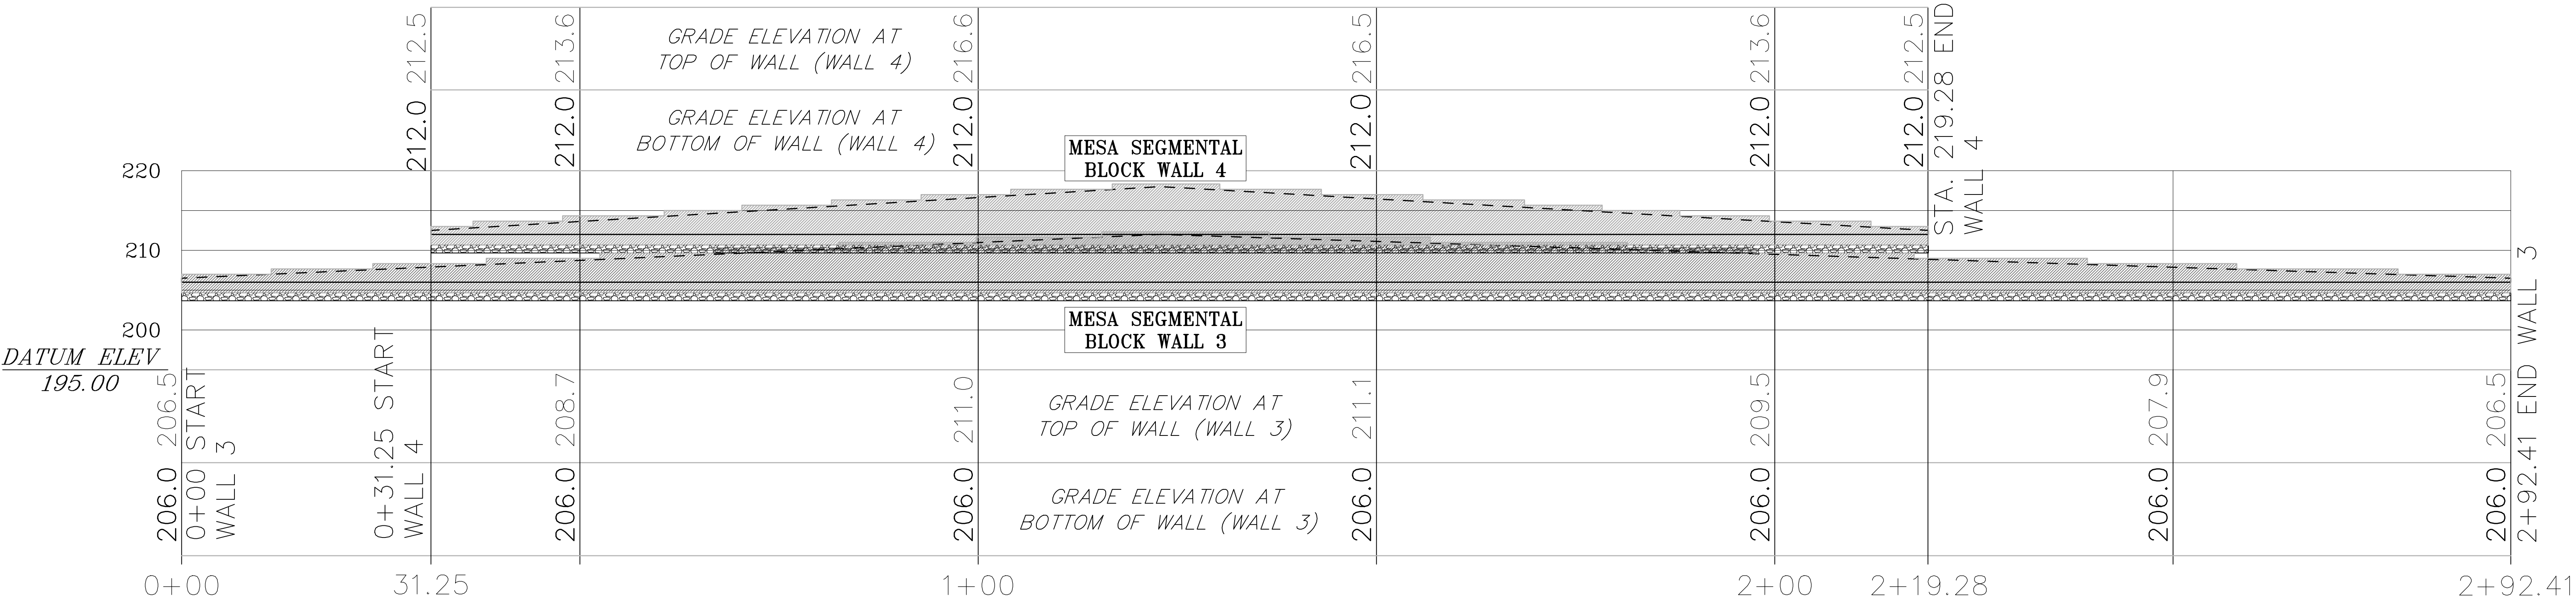


PROFILE SEGMENTAL BLOCK WALLS 3 AND 4

SCALE: HORIZONTAL 1" = 10'
VERTICAL 1" = 20'

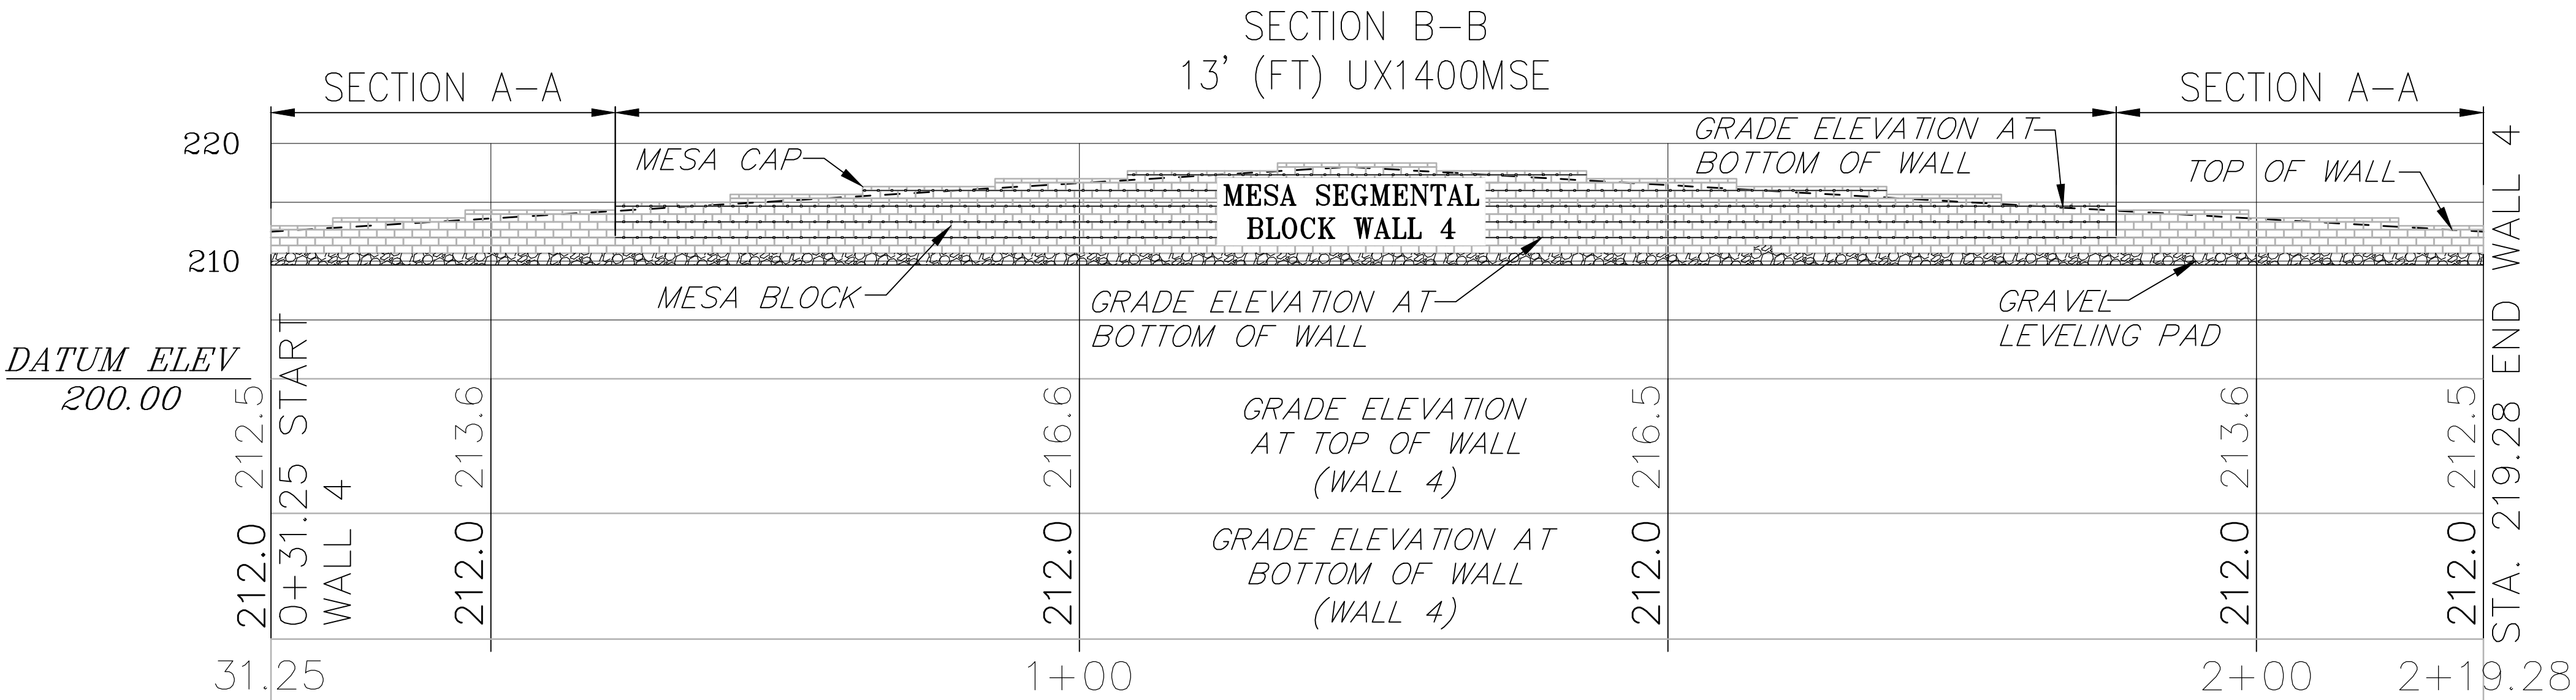

PROFILE SEGMENTAL BLOCK WALL 4

SCALE: HORIZONTAL 1" = 10'
VERTICAL 1" = 10'

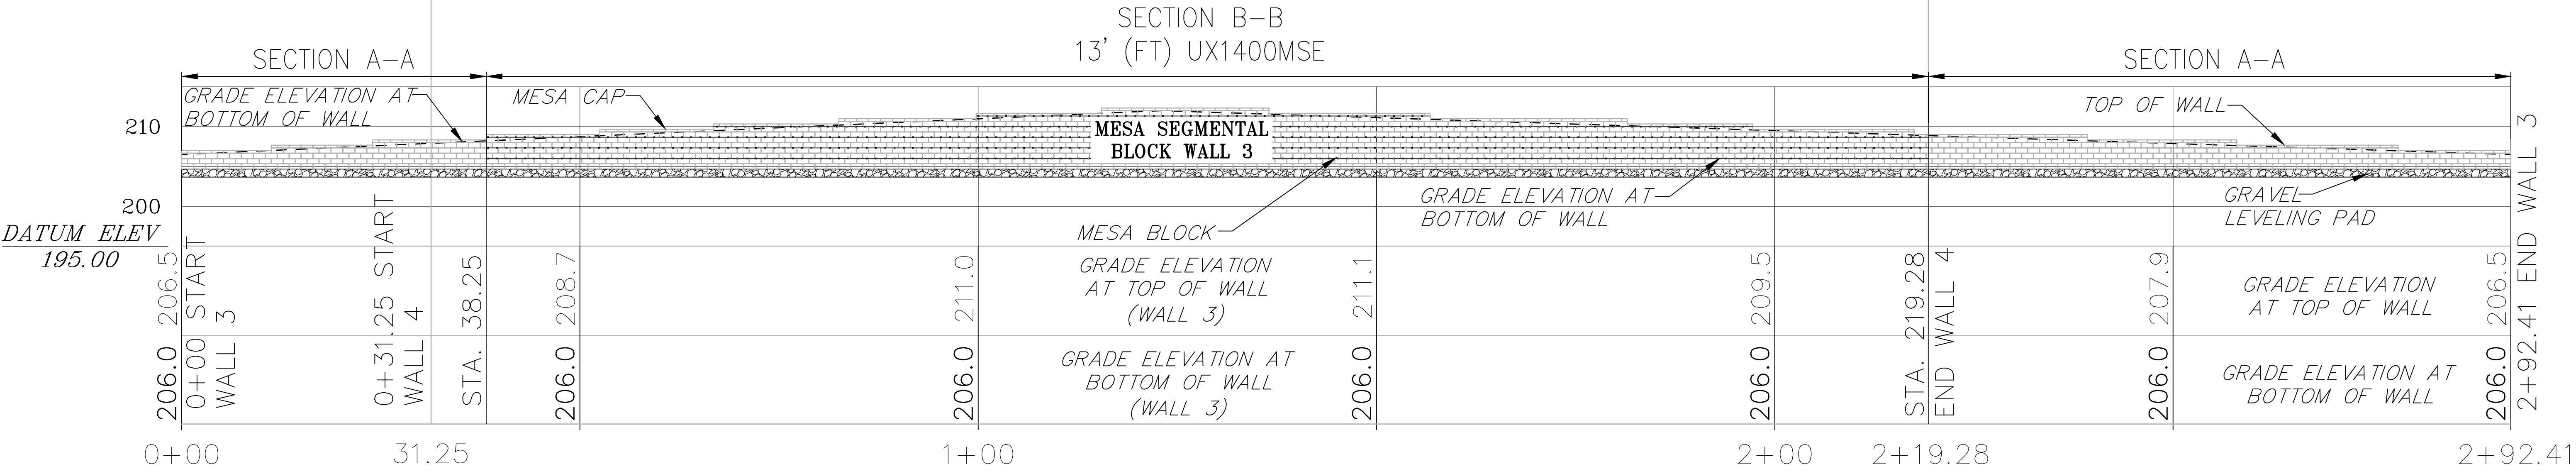

PROFILE SEGMENTAL BLOCK WALL 3

SCALE: HORIZONTAL 1" = 10'
VERTICAL 1" = 10'

LEGEND

- GRADE ELEVATION AT TOP OF WALL
- GRADE ELEVATION AT BOTTOM OF WALL
- GEOGRID

NOTE:
THESE PLANS ARE AN INSTRUMENT OF SERVICE AND ARE THE PROPERTY OF NELSON & POPE. UNAUTHORIZED ALTERATIONS OR ADDITIONS TO THESE DOCUMENTS ARE A VIOLATION OF SECTION 7209 OF THE NEW YORK STATE EDUCATION LAW. INFRINGEMENTS WILL BE PROSECUTED.

3.	3-20-15	NO REVISIONS THIS SHEET	CCV
2.	6-16-14	NO REVISIONS THIS SHEET	CCV
1.	6-3-14	REVISED AS PER VILLAGE COMMENT LETTER DATED 5-15-14	JRW
No.	DATE	REVISION	BY:
PARTIAL SITE PLAN AND WALL PROFILES			
WALLS 3 AND 4			
VILLAGE VISTAS			
SITUATED AT			
THE INCORPORATED VILLAGE OF PORT JEFFERSON			
TOWN OF BROOKHAVEN, SUFFOLK COUNTY, NEW YORK			
S.C.T.M. No. 0206-016-08-LOTS 7, 8.1, 8.2, 9, 10, 13.1, 18, 23, 24, 25 & P/O WILLOUGHBY STREET			
FILED			
CADD			
03309AMMEND-RET2			
SCALE: AS SHOWN			
SHEET: 16 OF 19			