



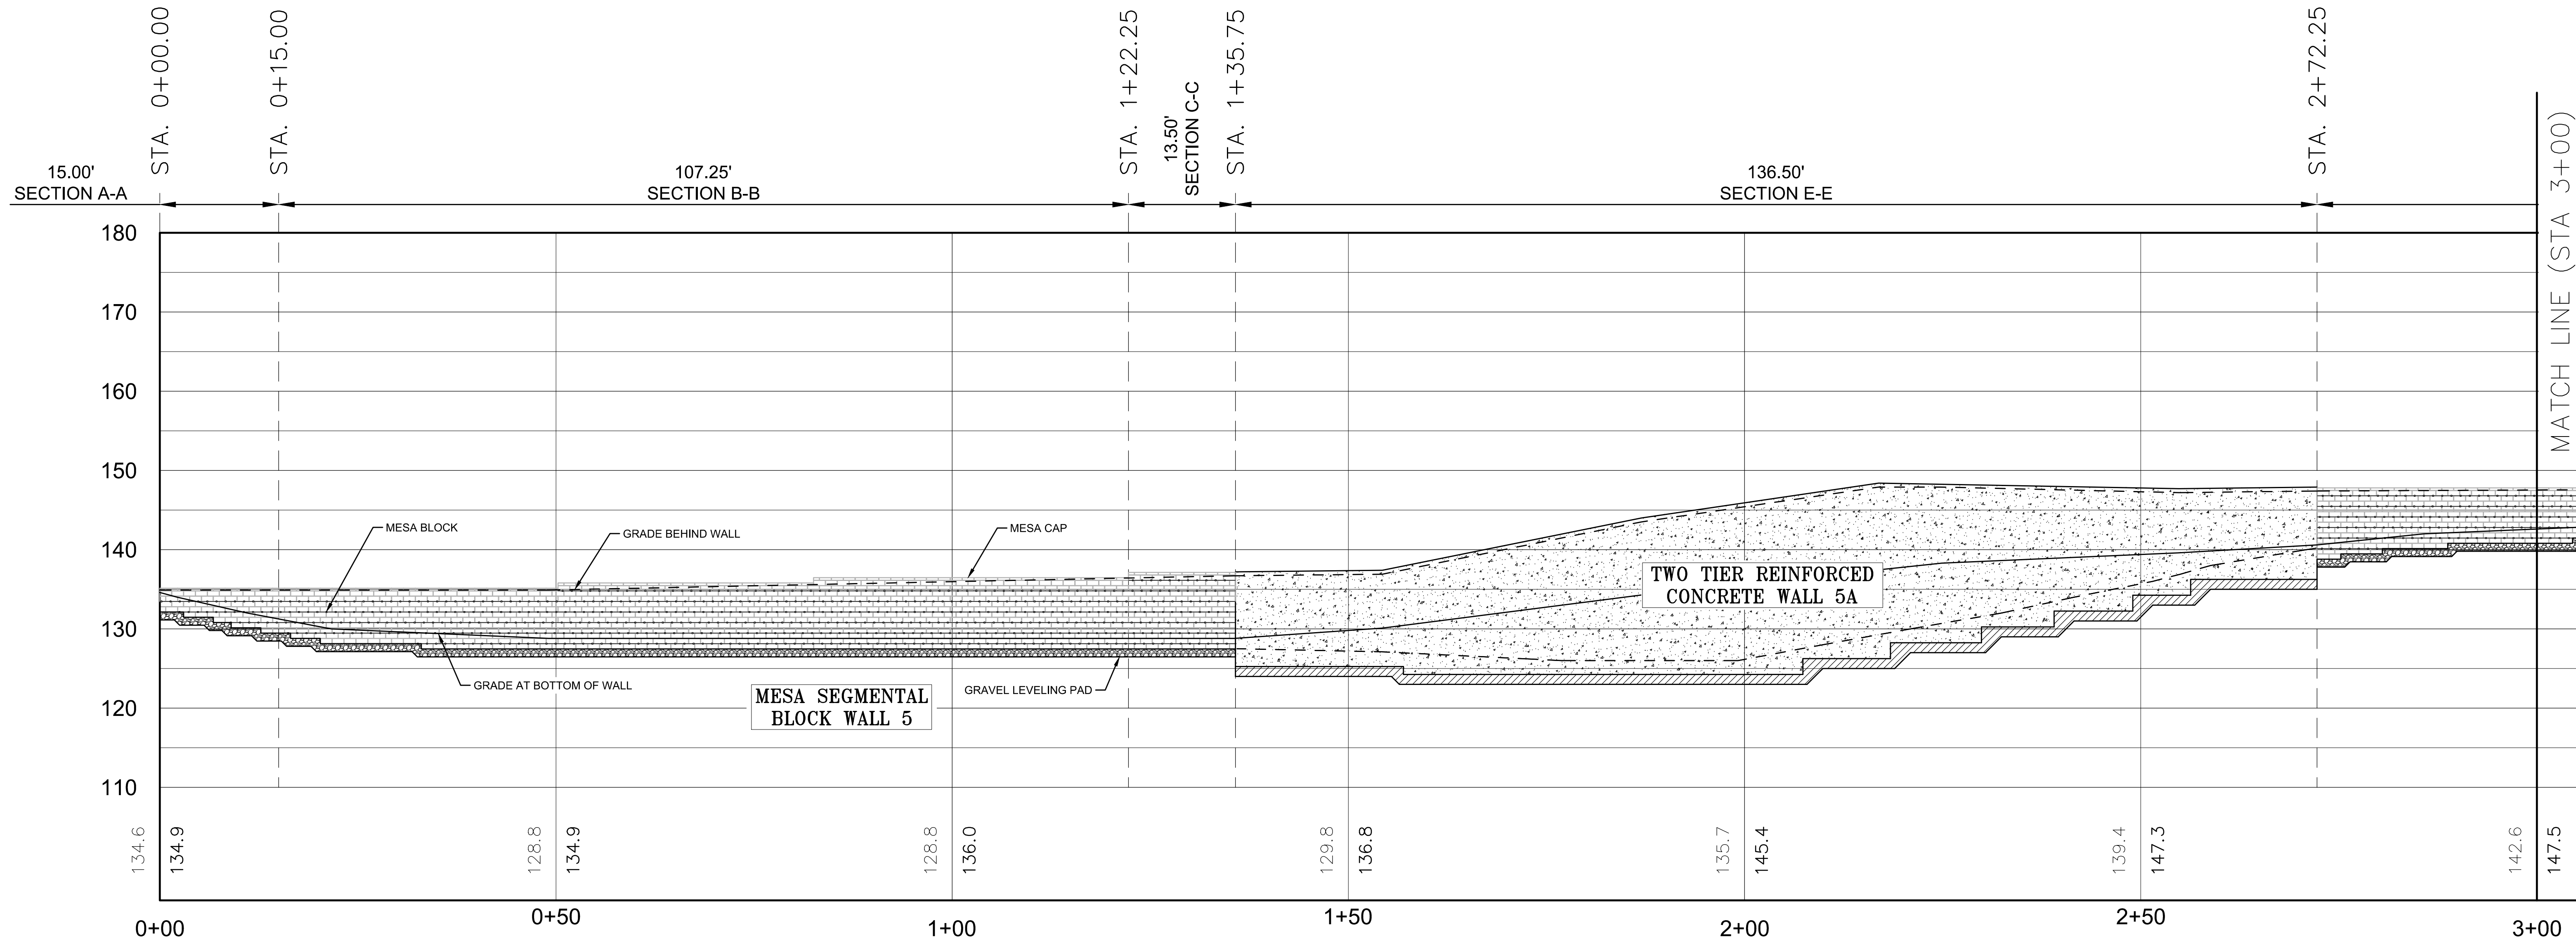

PROFILE SEGMENTAL BLOCK / REINFORCED CONCRETE WALL 5

SCALE: HORIZONTAL 1" = 20'
VERTICAL 1" = 20'

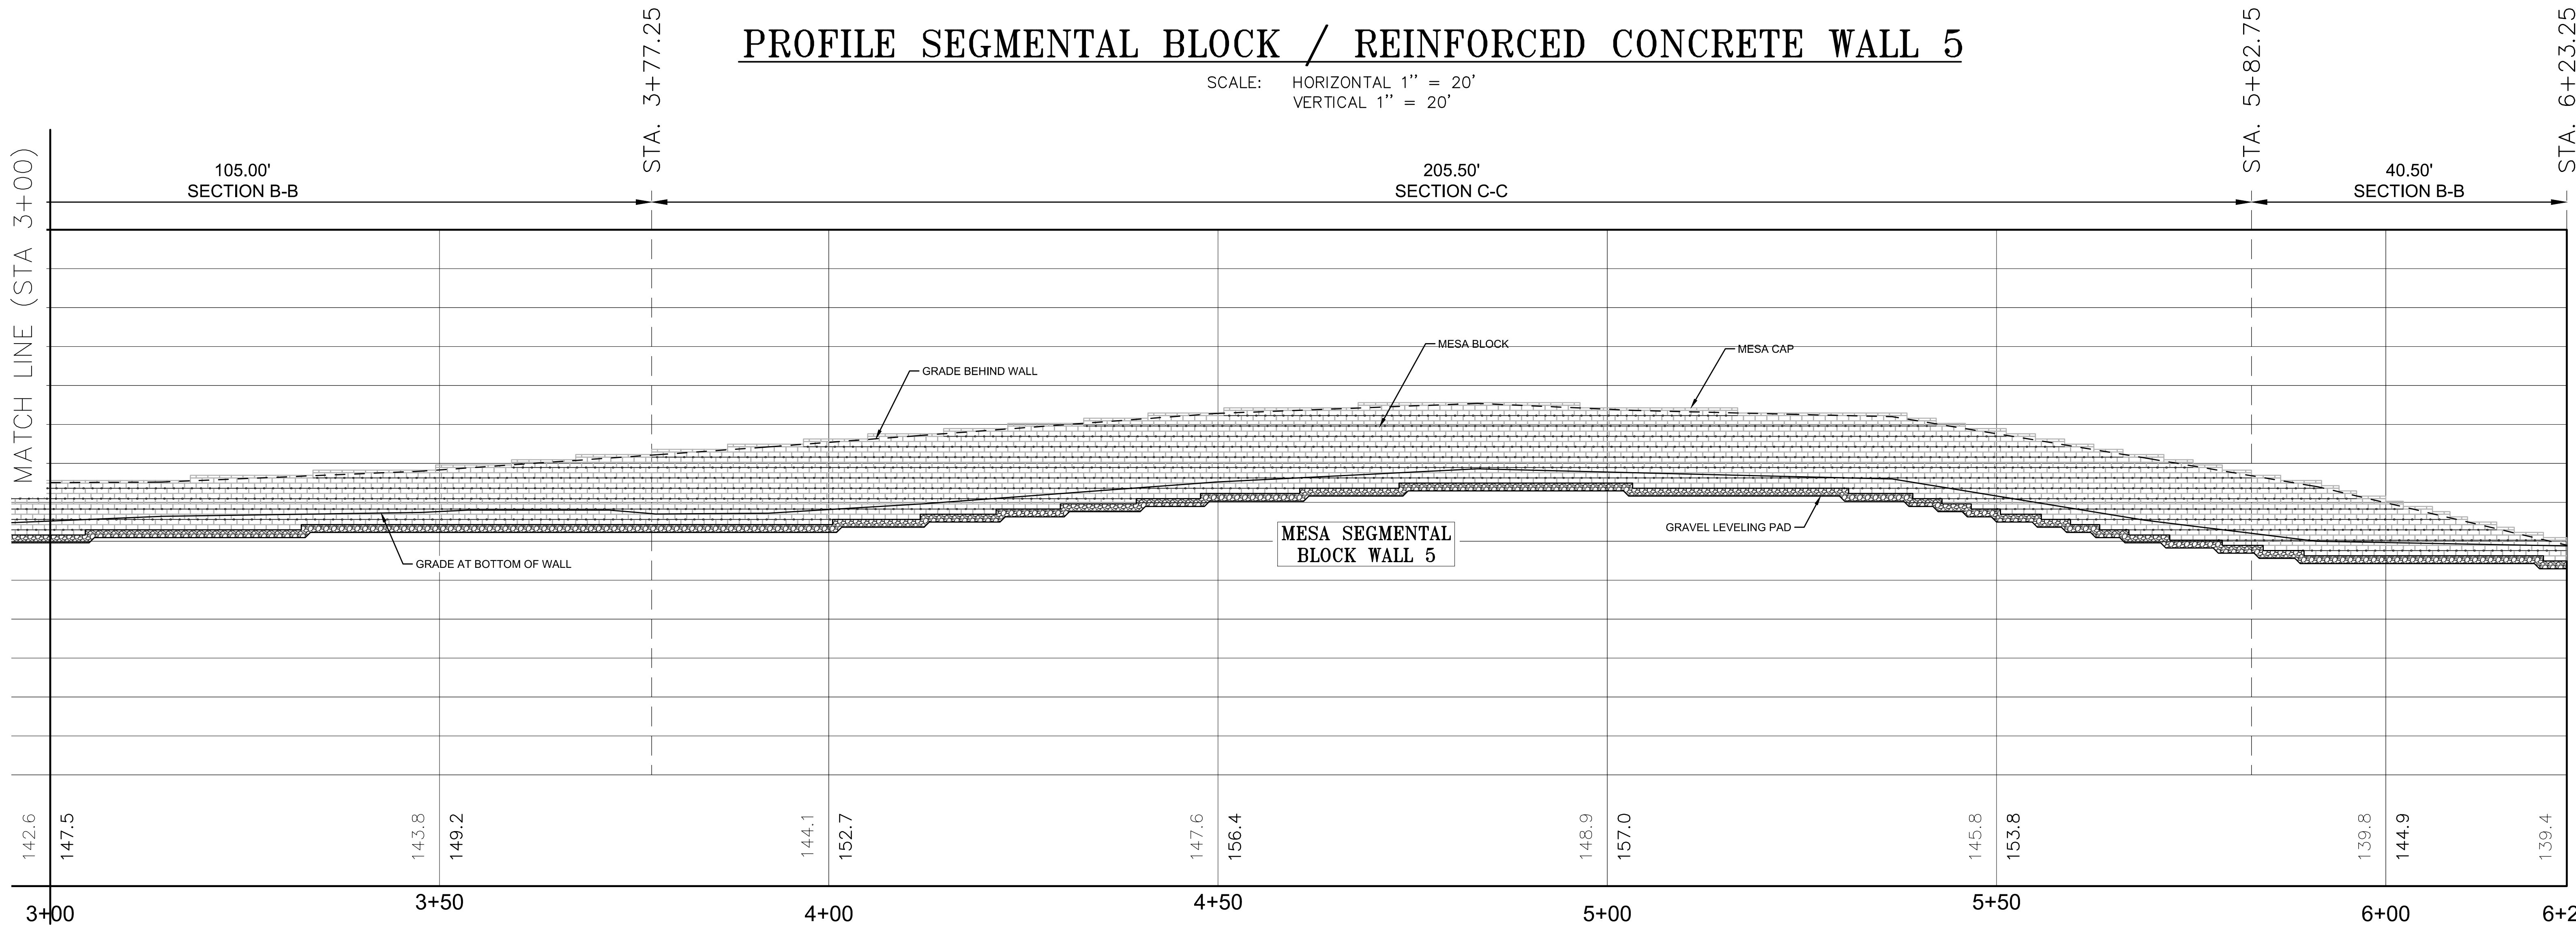


PROFILE SEGMENTAL BLOCK WALL 5

SCALE: HORIZONTAL 1" = 20'
VERTICAL 1" = 20'

LEGEND

- GRADE ELEVATION AT TOP OF WALL
- GRADE ELEVATION AT BOTTOM OF WALL
- GEODGRID

NOTE:
THESE PLANS ARE AN INSTRUMENT OF SERVICE AND ARE THE PROPERTY OF NELSON & POPE. UNAUTHORIZED ALTERATIONS OR ADDITIONS TO THESE DOCUMENTS ARE A VIOLATION OF SECTION 7209 OF THE NEW YORK STATE EDUCATION LAW. INFRINGEMENTS WILL BE PROSECUTED.

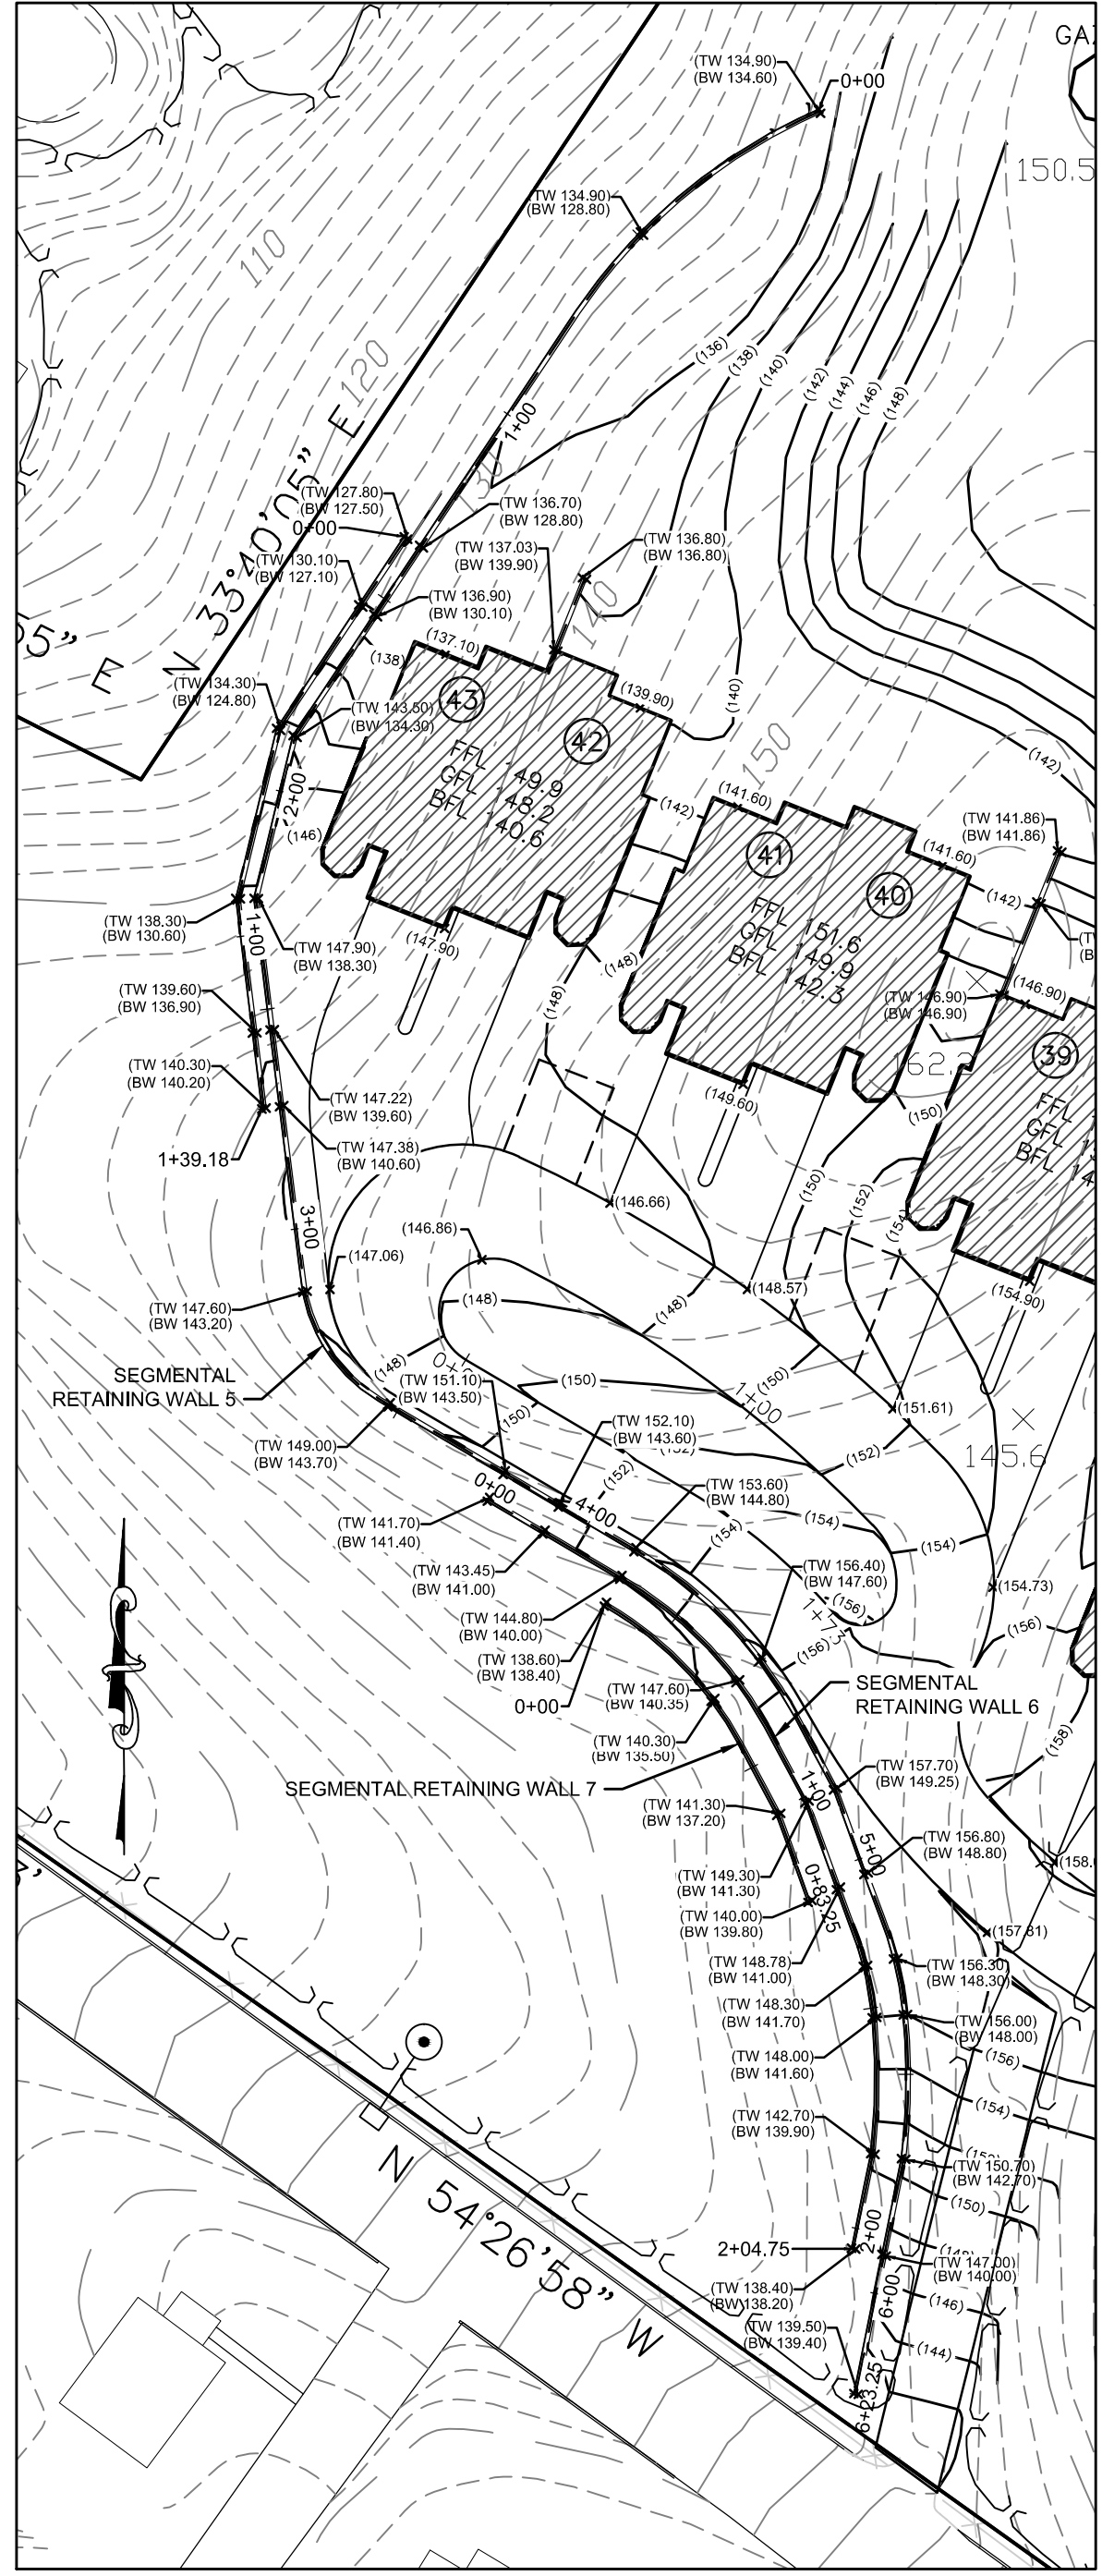

PARTIAL SITE PLAN
SCALE 1:40

3.	3-20-15	NO REVISIONS THIS SHEET	CCV
2.	6-16-14	NO REVISIONS THIS SHEET	CCV
1.	6-3-14	REVISED AS PER VILLAGE COMMENT LETTER DATED 5-15-14	JRW
No.	DATE	REVISION	BY:
PARTIAL SITE PLAN AND WALL PROFILE WALL 5 VILLAGE VISTAS SITUATED AT THE INCORPORATED VILLAGE OF PORT JEFFERSON TOWN OF BROOKHAVEN, SUFFOLK COUNTY, NEW YORK S.C.T.M No. 0206-016-08-LOTS 7, 8.1, 8.2, 9, 10, 13.1, 18, 23, 24, 25 & P/O WILLOUGHBY STREET			
FILED CADD 03309AMMEND-RET2			DATE: 4-25-14 CHK'D BY: TCD DATE: 4-25-14 JOB No.: 03309
N&P ENGINEERS • DESIGNERS • SURVEYORS 572 WALT WHITMAN ROAD, MELVILLE, N.Y. 11747-2188 (631) 427-5665 FAX (631) 427-5620			SCALE: AS SHOWN SHEET: 17 OF 19