


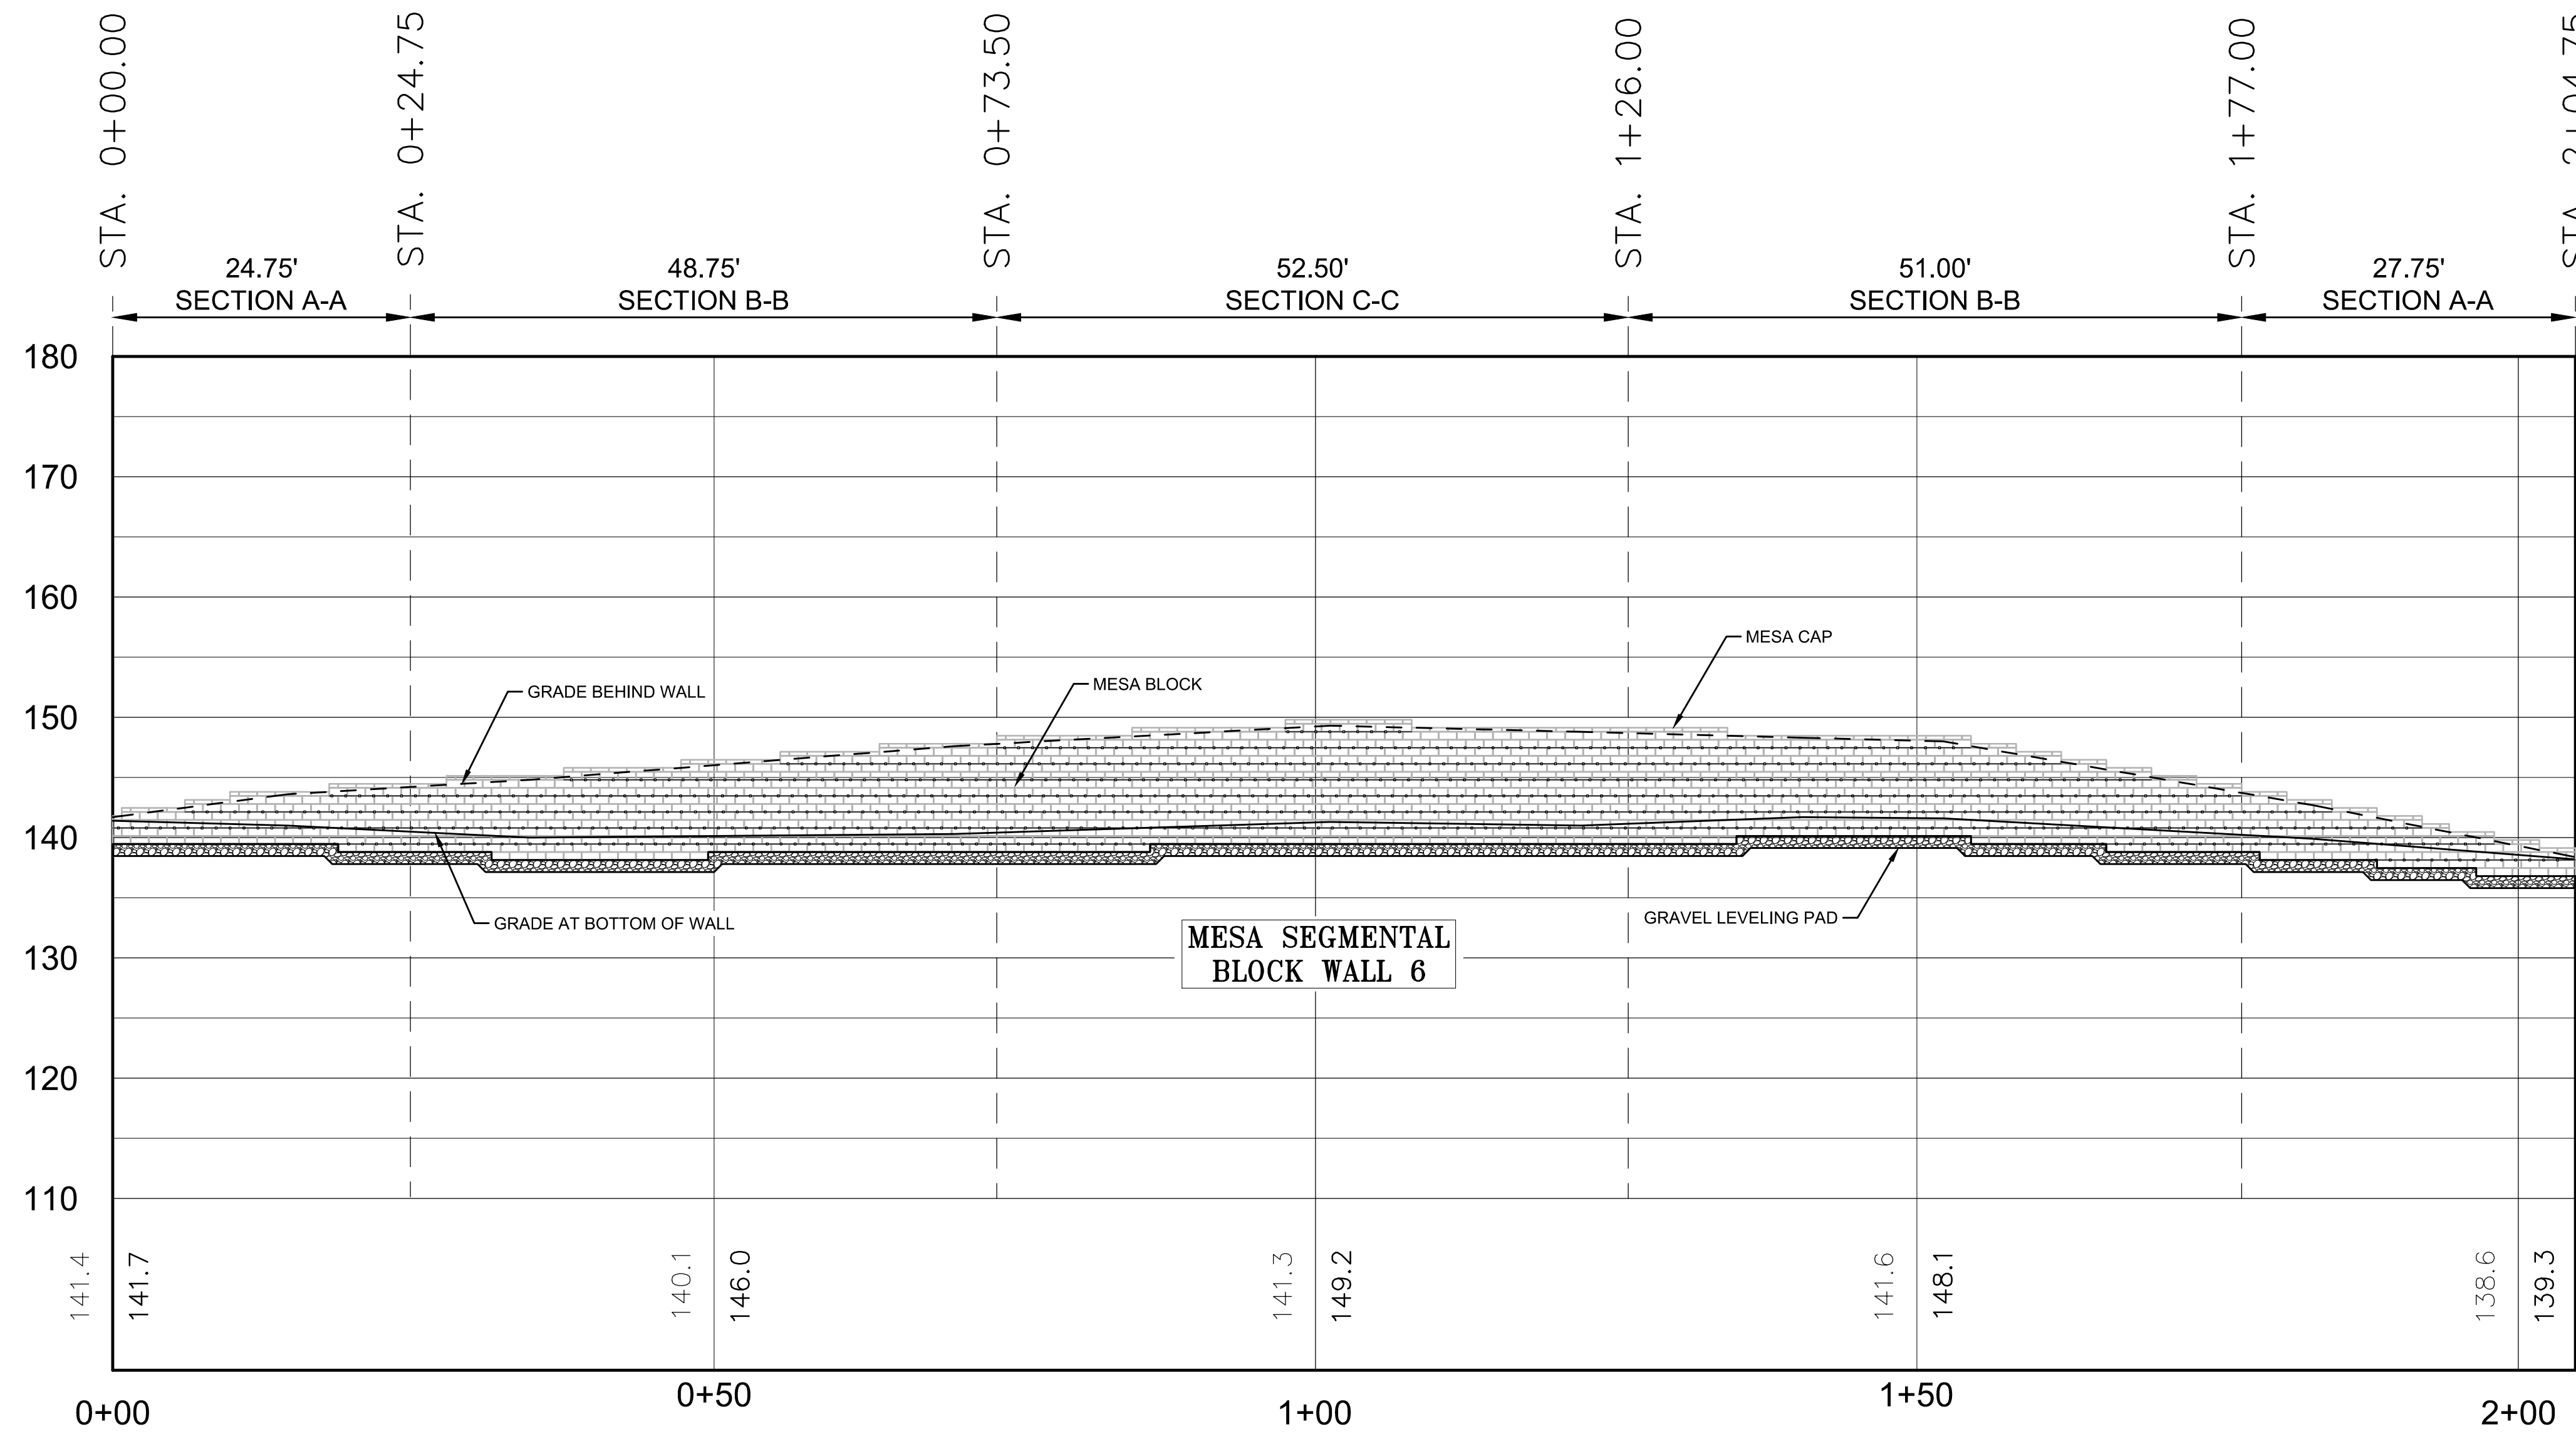


PROFILE MESA SEGMENTAL BLOCK WALL 6

SCALE: HORIZONTAL 1" = 10'
VERTICAL 1" = 10'


LEGEND

- GRADE ELEVATION AT TOP OF WALL
- GRADE ELEVATION AT BOTTOM OF WALL
- GEOGRID

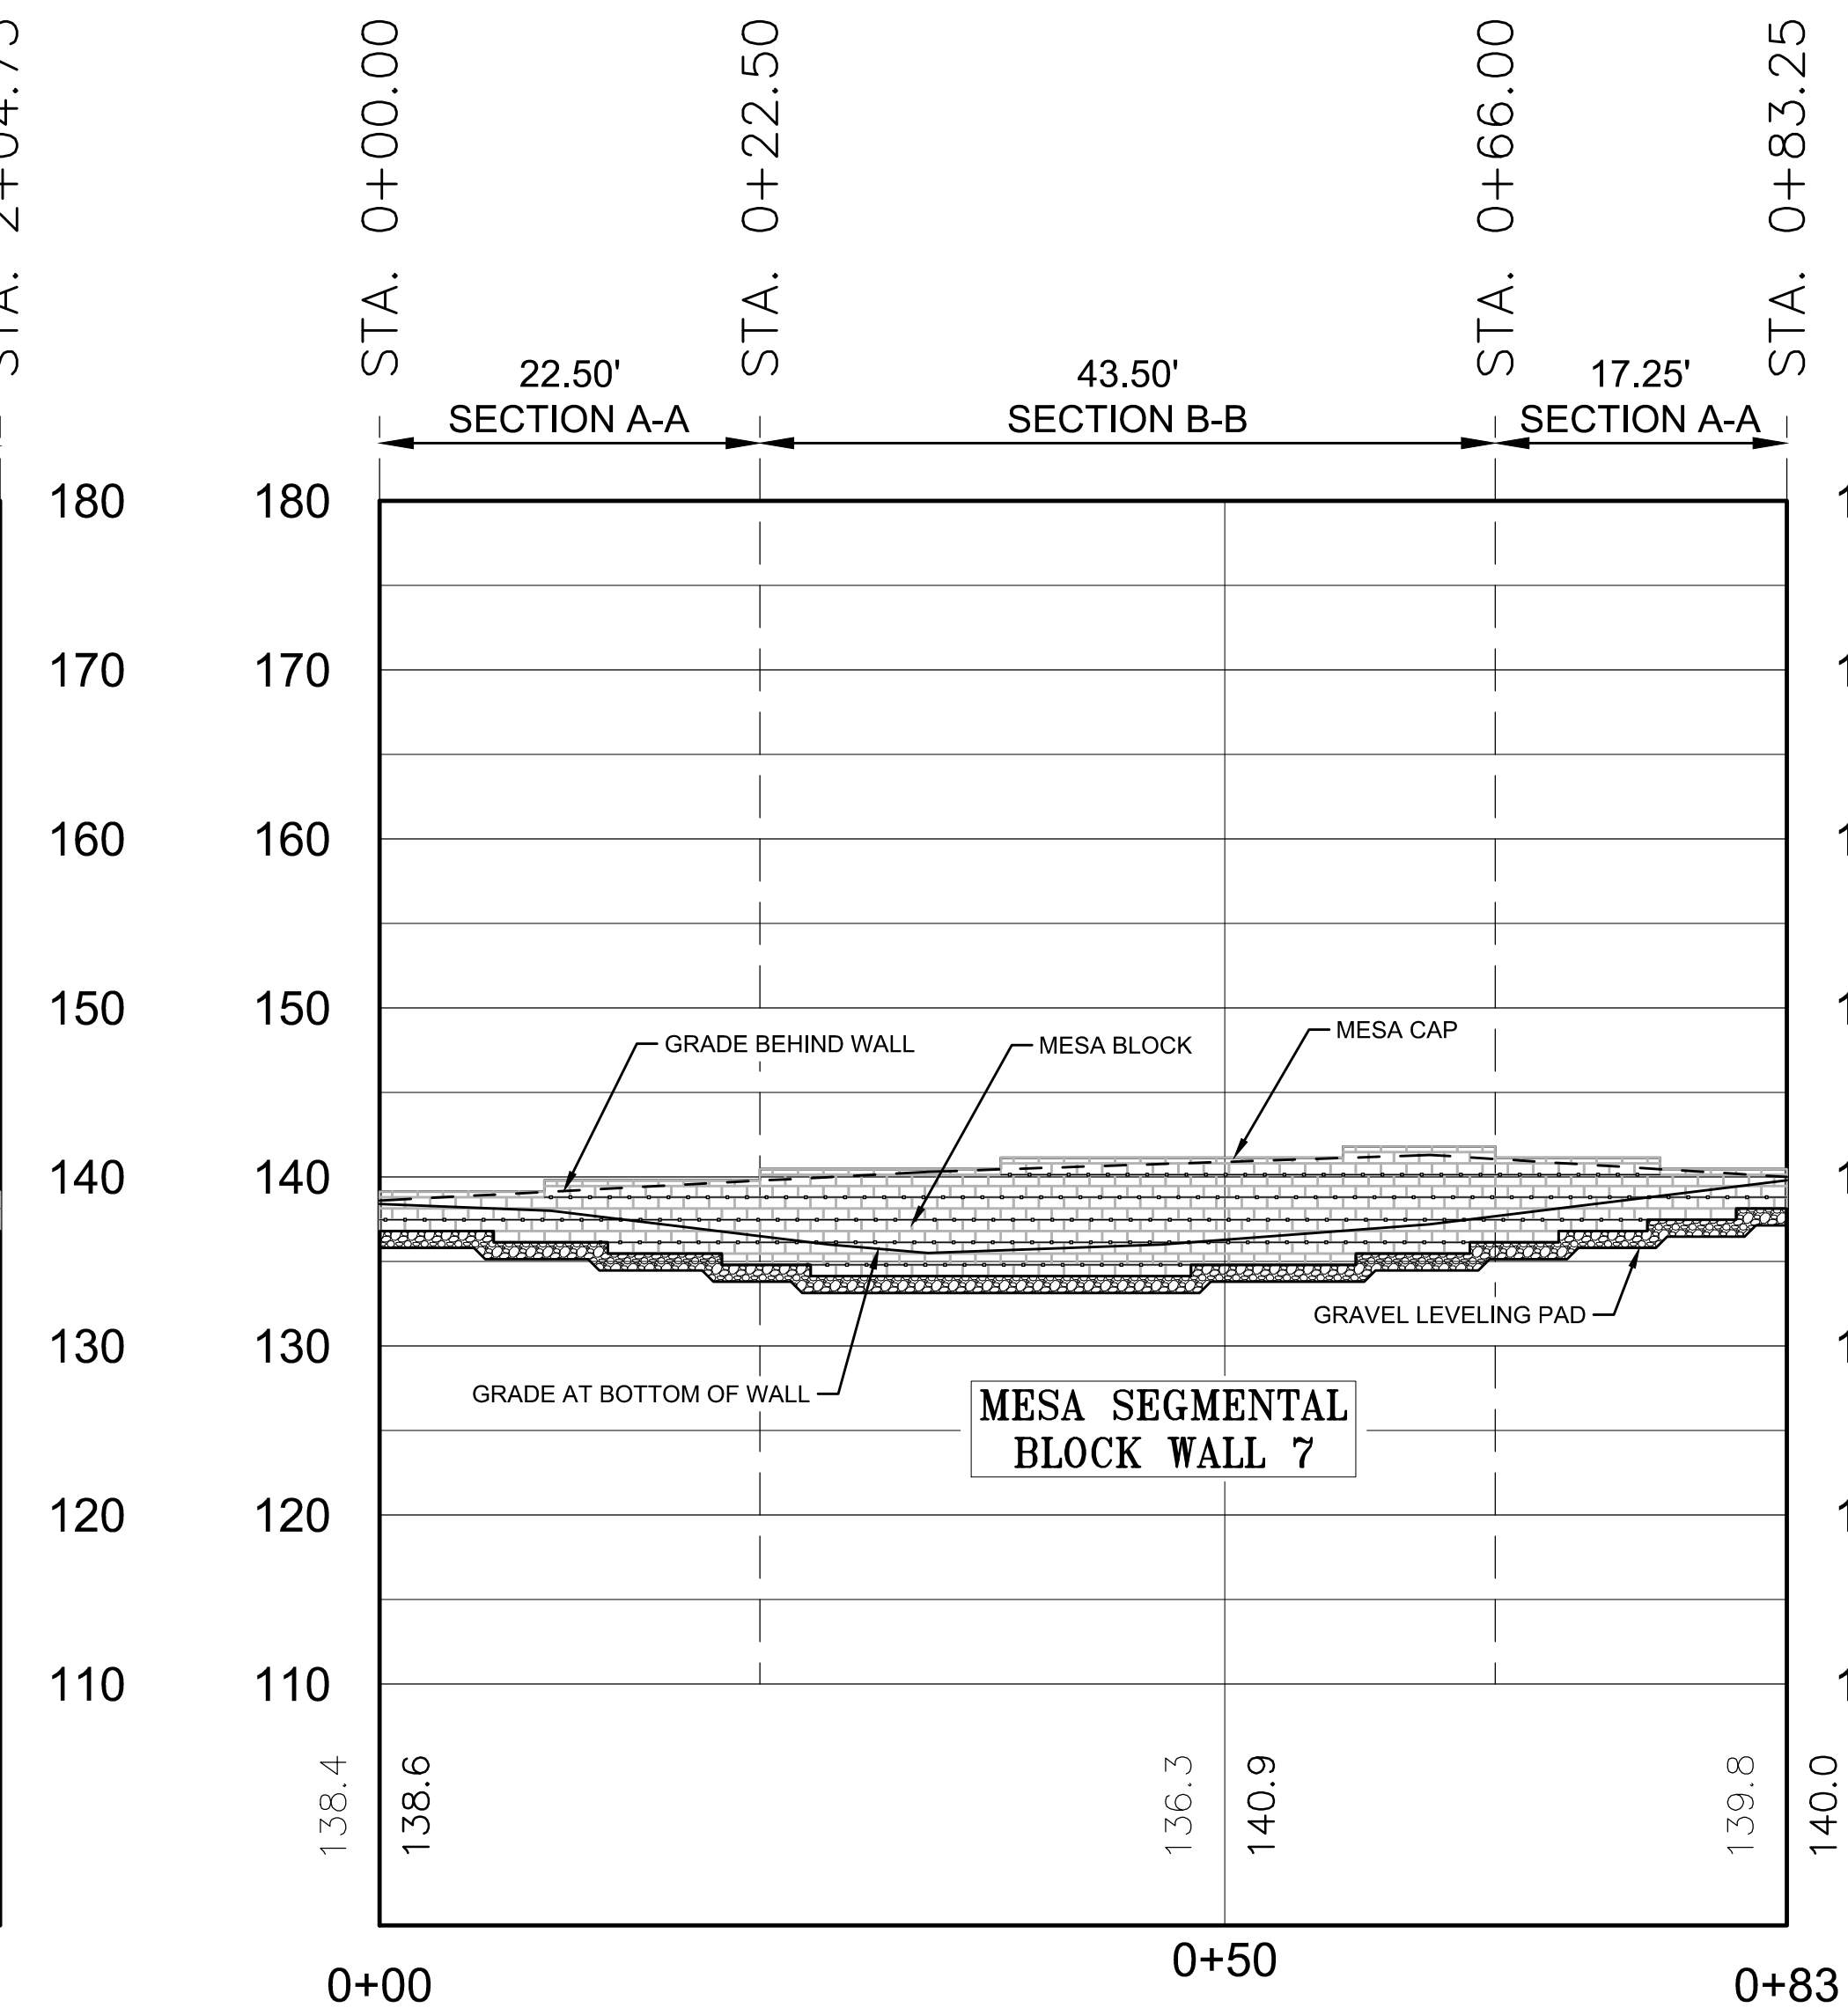


PROFILE MESA SEGMENTAL BLOCK WALL 7

SCALE: HORIZONTAL 1" = 10'
VERTICAL 1" = 10'

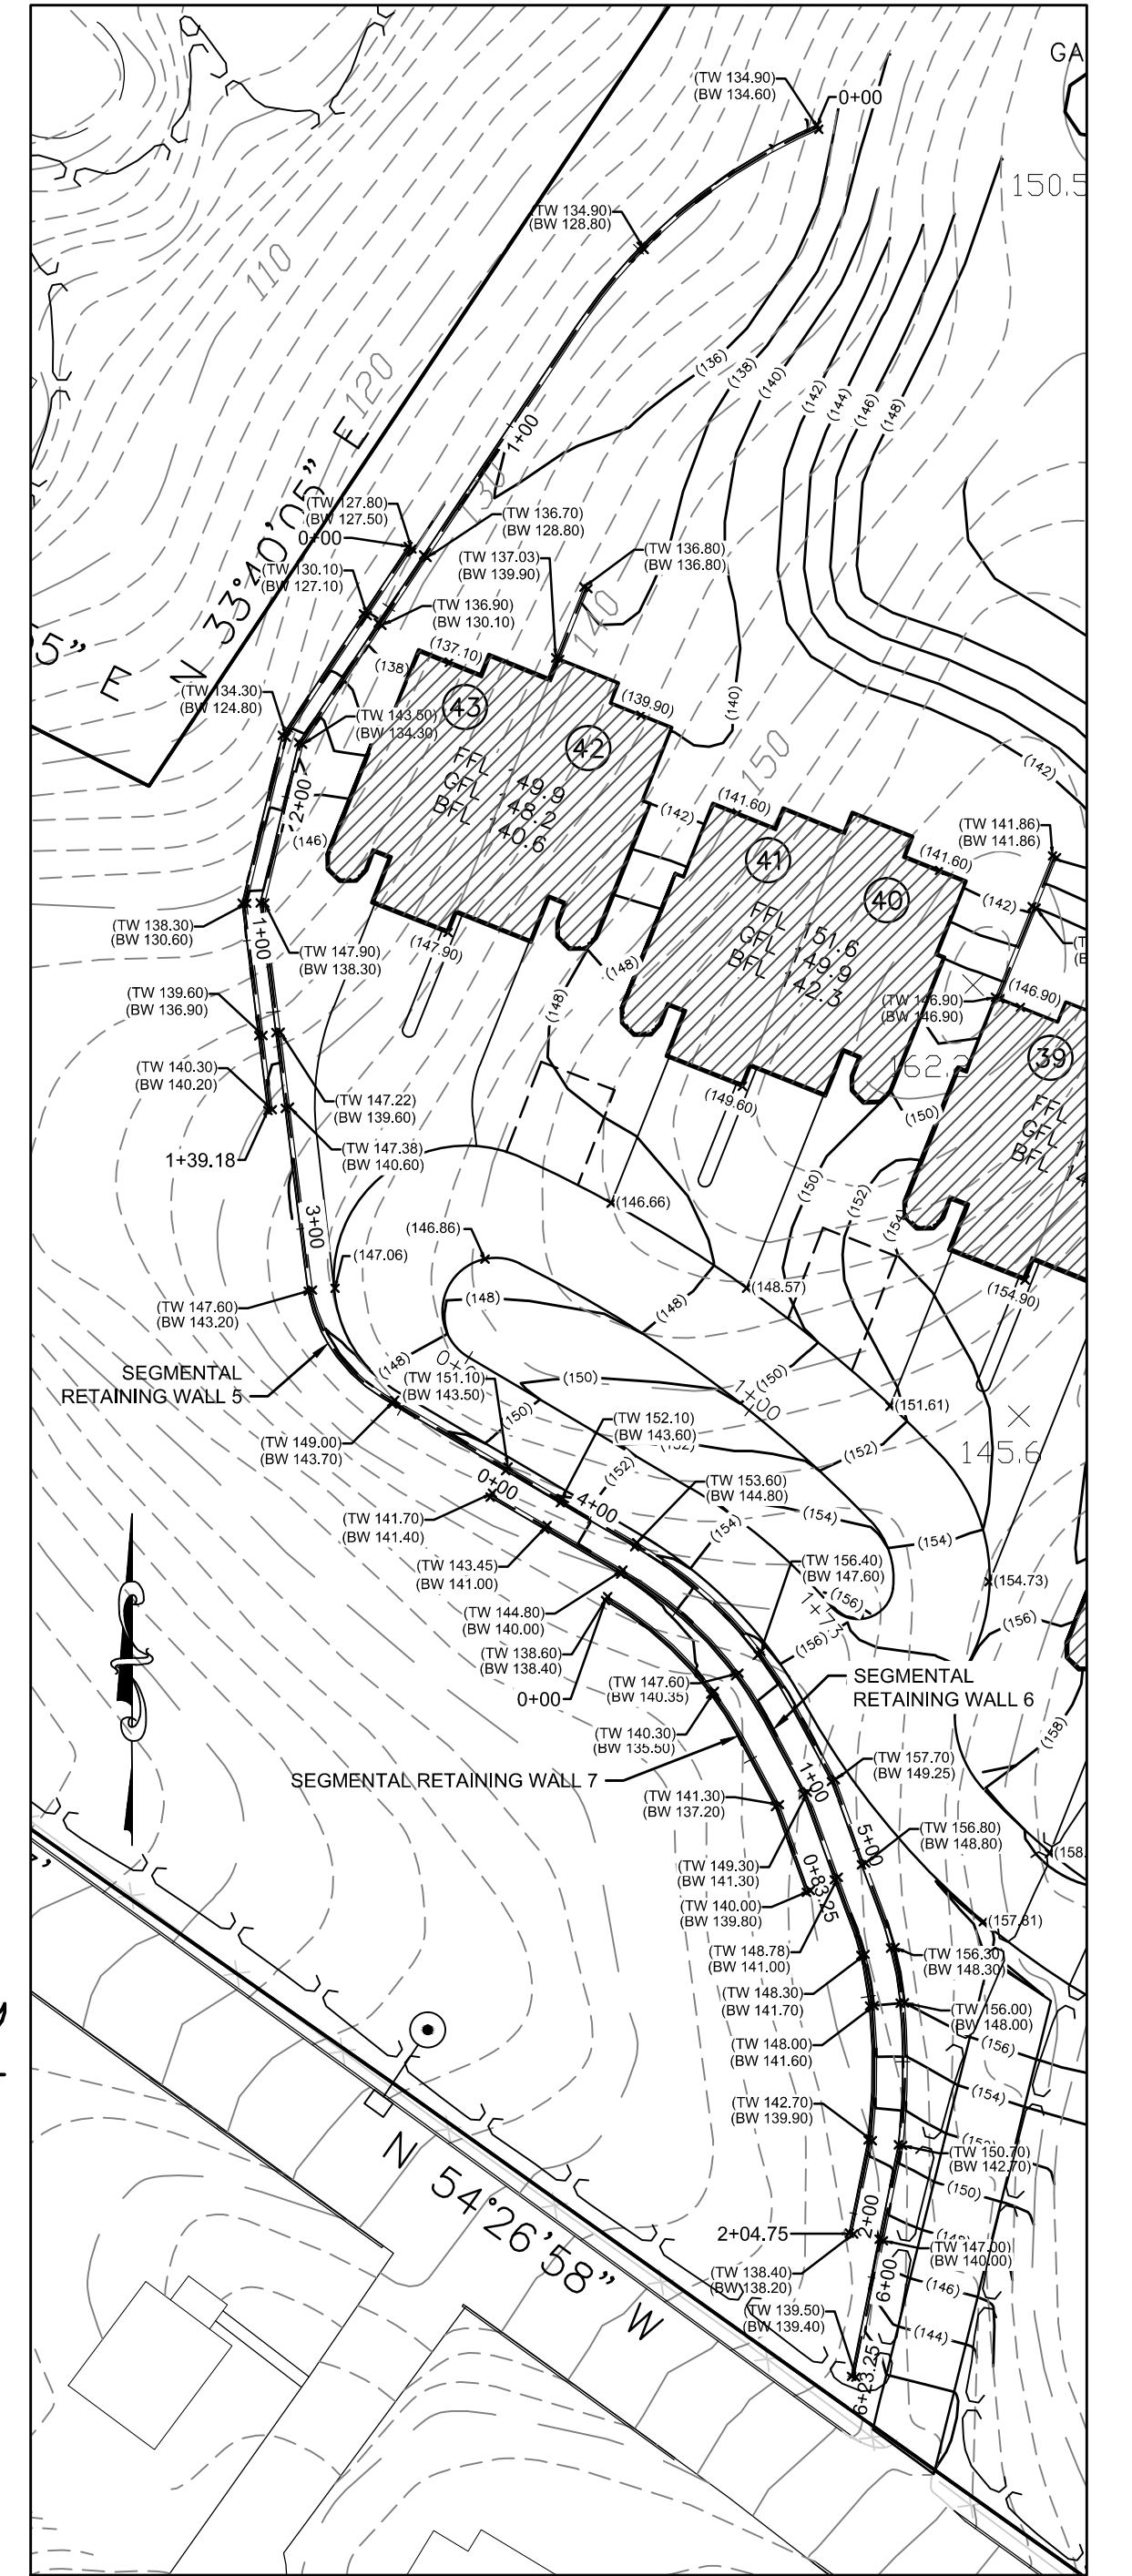

PARTIAL SITE PLAN
SCALE 1:40

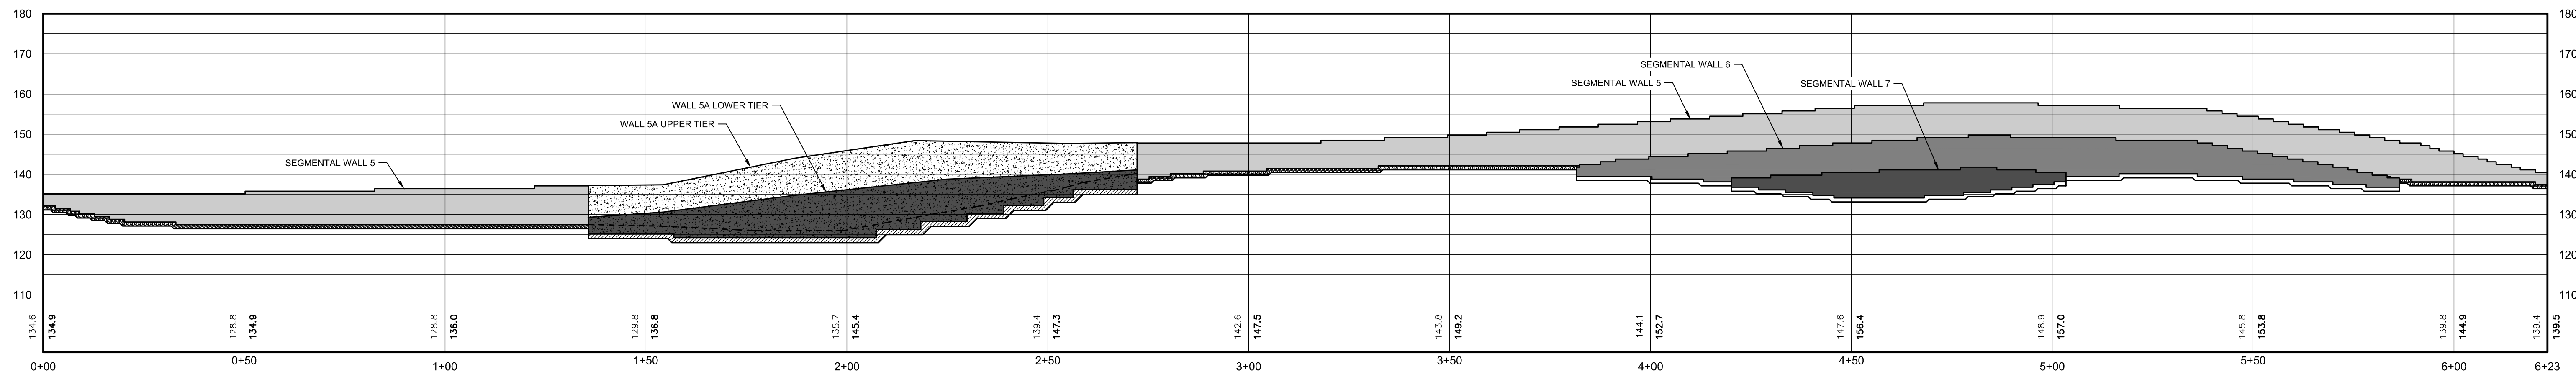

PROFILE WALLS 5, 6 AND 7

SCALE: HORIZONTAL 1" = 20'
VERTICAL 1" = 20'

NOTE:
THESE PLANS ARE AN INSTRUMENT OF SERVICE AND ARE THE PROPERTY OF NELSON & POPE. UNAUTHORIZED ALTERATIONS OR ADDITIONS TO THESE DOCUMENTS ARE A VIOLATION OF SECTION 7209 OF THE NEW YORK STATE EDUCATION LAW. INFRINGEMENTS WILL BE PROSECUTED.

3.	3-20-15	NO REVISIONS THIS SHEET	CCV
2.	6-16-14	NO REVISIONS THIS SHEET	CCV
1.	6-3-14	REVISED AS PER VILLAGE COMMENT LETTER DATED 5-15-14	JRW
No.	DATE	REVISION	BY:
PARTIAL SITE PLAN AND WALL PROFILES WALLS 6 AND 7 VILLAGE VISTAS SITUATED AT THE INCORPORATED VILLAGE OF PORT JEFFERSON TOWN OF BROOKHAVEN, SUFFOLK COUNTY, NEW YORK S.C.T.M No. 0206-016-08-LOTS 7, 8.1, 8.2, 9, 10, 13.1, 18, 23, 24, 25 & P/O WILLOUGHBY STREET			
FILED			DWN. BY: CCV
DATE: 4-25-14			DATE: 4-25-14
CHK'D BY: TCD			CHK'D BY: TCD
DATE: 4-25-14			DATE: 4-25-14
JOB No.: 03309			JOB No.: 03309
FILED			FILED
CADD: 03309AMMEND-RET2			CADD: 03309AMMEND-RET2
SCALE: AS SHOWN			SCALE: AS SHOWN
SHEET: 18 OF 19			SHEET: 18 OF 19