


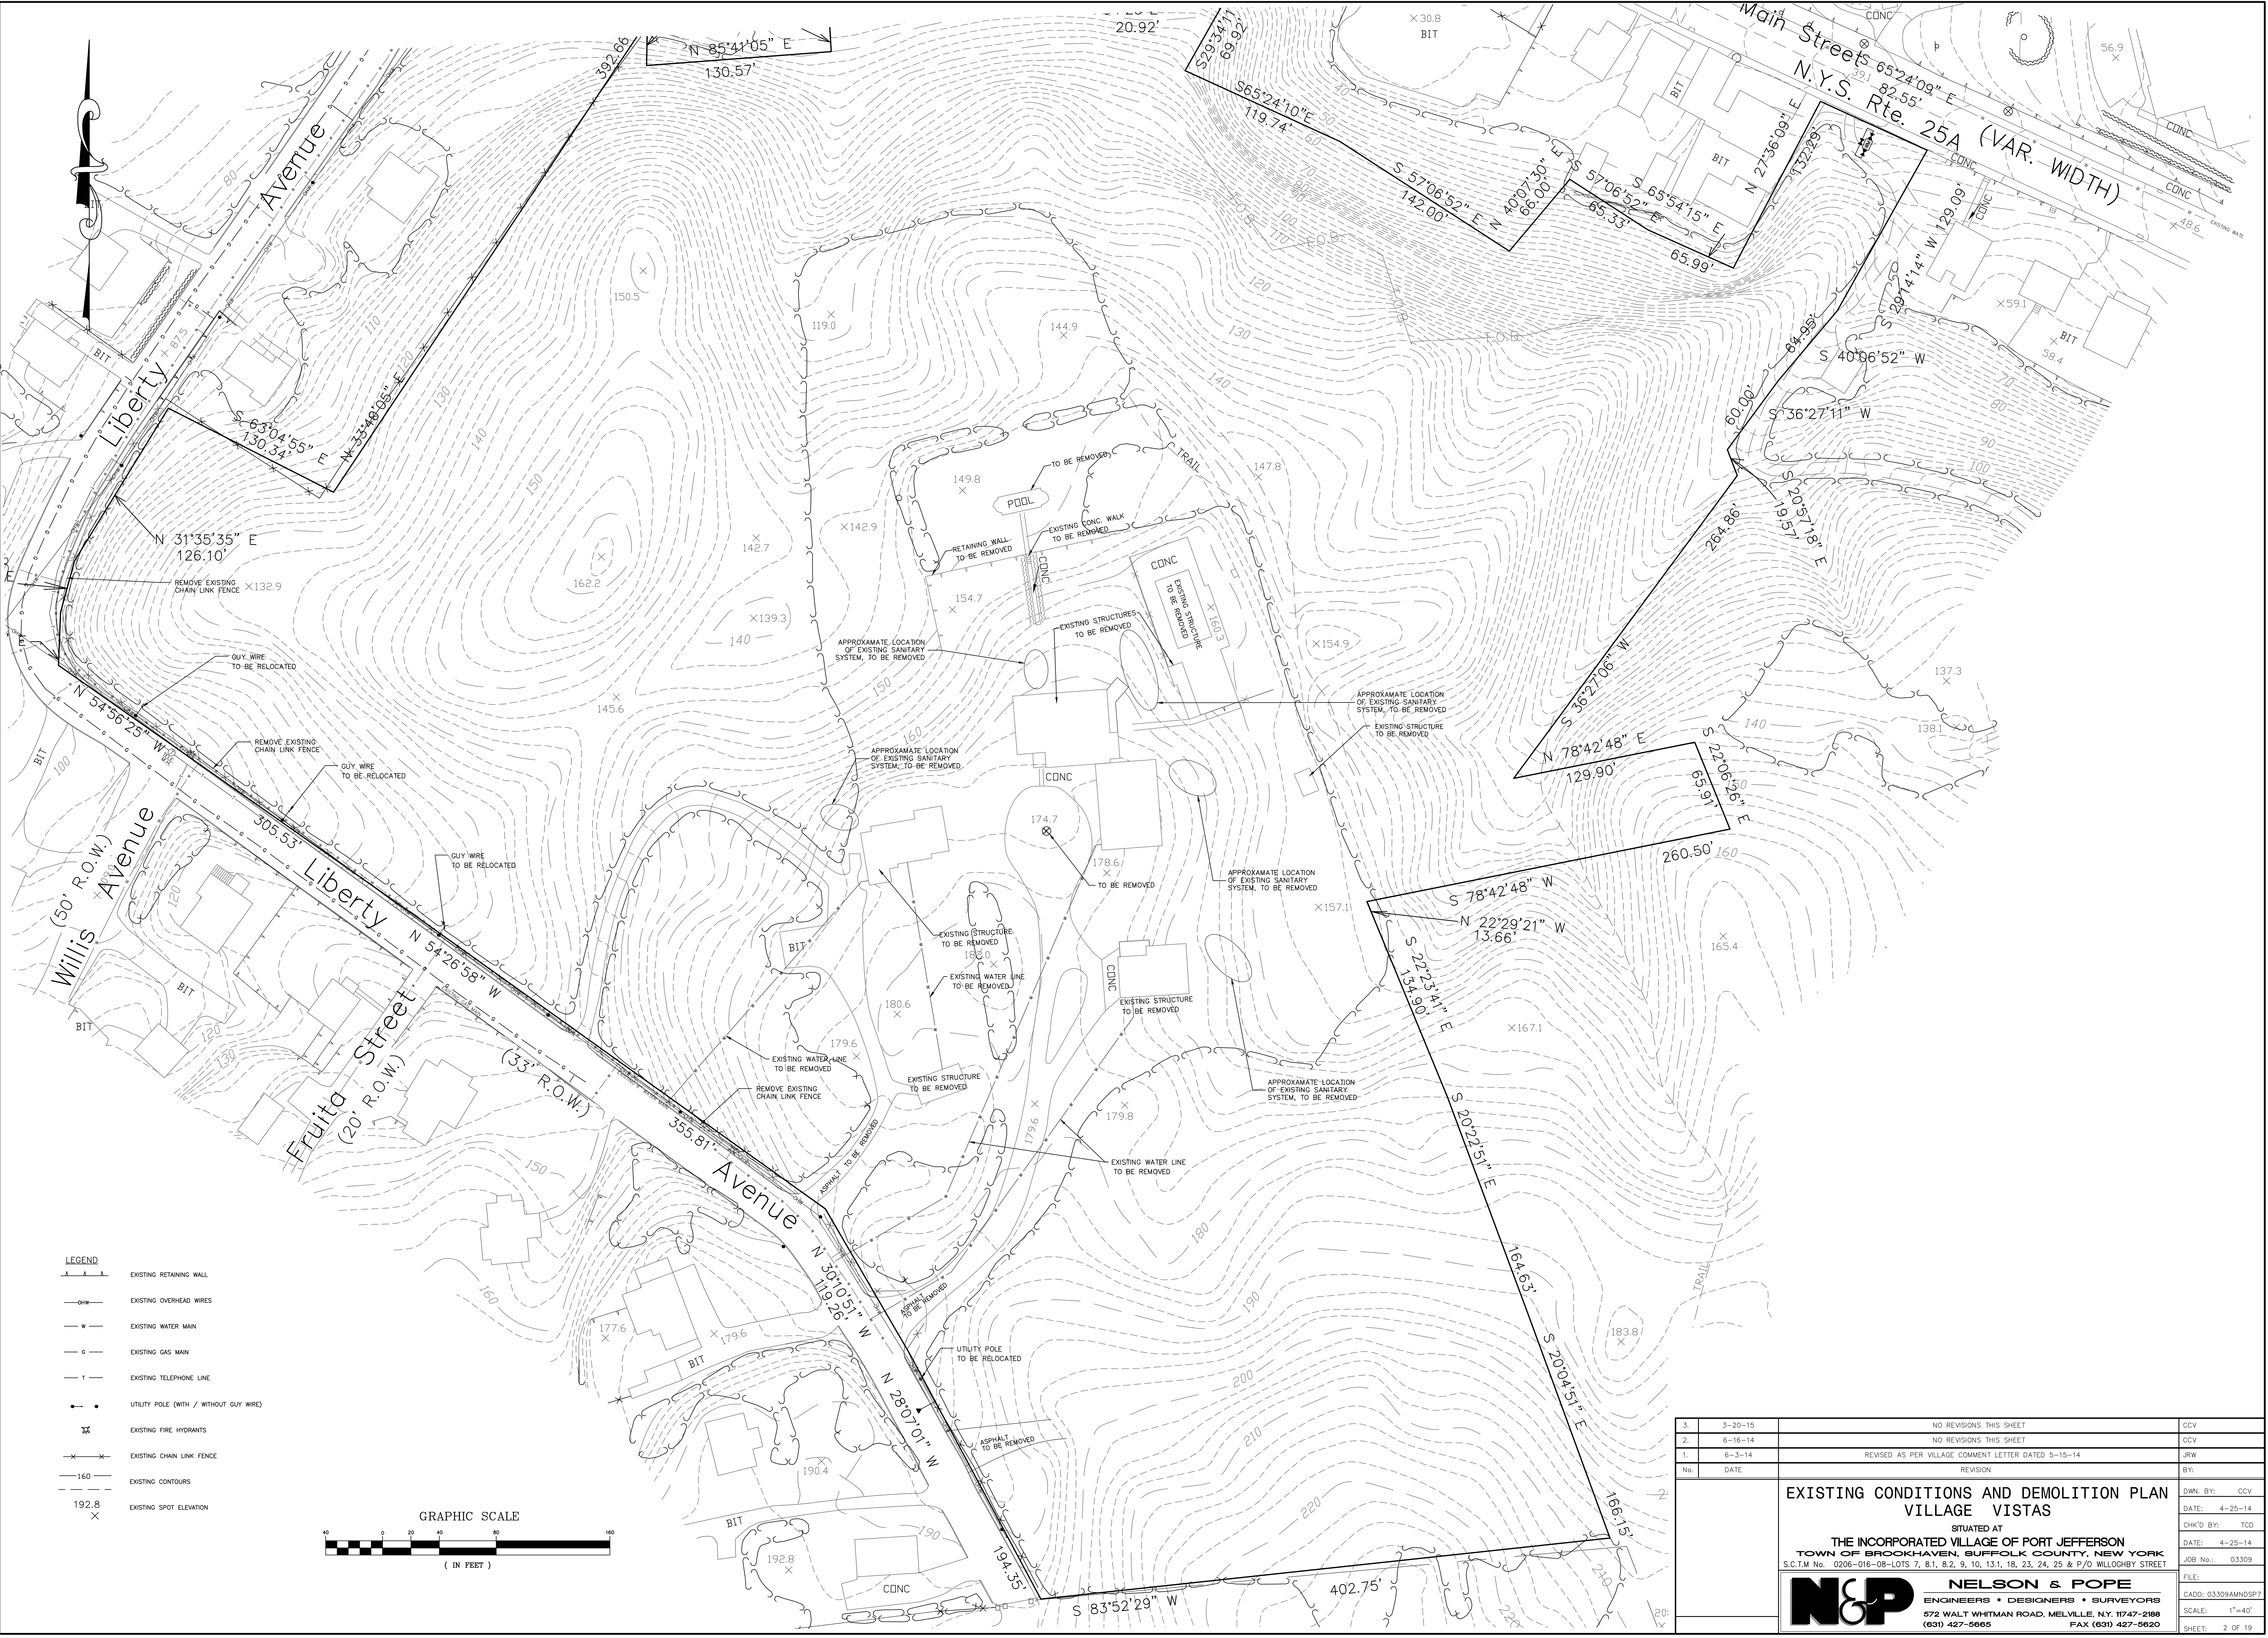

3.	3-20-15	NO REVISIONS THIS SHEET	CCV
2.	6-16-14	NO REVISIONS THIS SHEET	CCV
1.	6-3-14	REVISED AS PER VILLAGE COMMENT LETTER DATED 5-15-14	JRW
No.	DATE	REVISION	BY:
			DWN. BY: CCV
			DATE: 4-25-14
			CHK'D BY: TCD
			DATE: 4-25-14
			JOB No.: 03309
			FILE:
			CADD: 03309AMNDSPT
			SCALE: 1"=40'
			SHEET: 2 OF 19

SITUATED AT

THE INCORPORATED VILLAGE OF PORT JEFFERSON

TOWN OF BROOKHAVEN, SUFFOLK COUNTY, NEW YORK

S.C.T.M. No. 0206-016-08-LOTS 7, 8.1, 8.2, 9, 10, 13.1, 18, 23, 24, 25 & P/O WILLOUGHBY STREET

N&P

NELSON & POPE

ENGINEERS • DESIGNERS • SURVEYORS

572 WALT WHITMAN ROAD, MELVILLE, N.Y. 11747-2188

(631) 427-5665

FAX (631) 427-5620