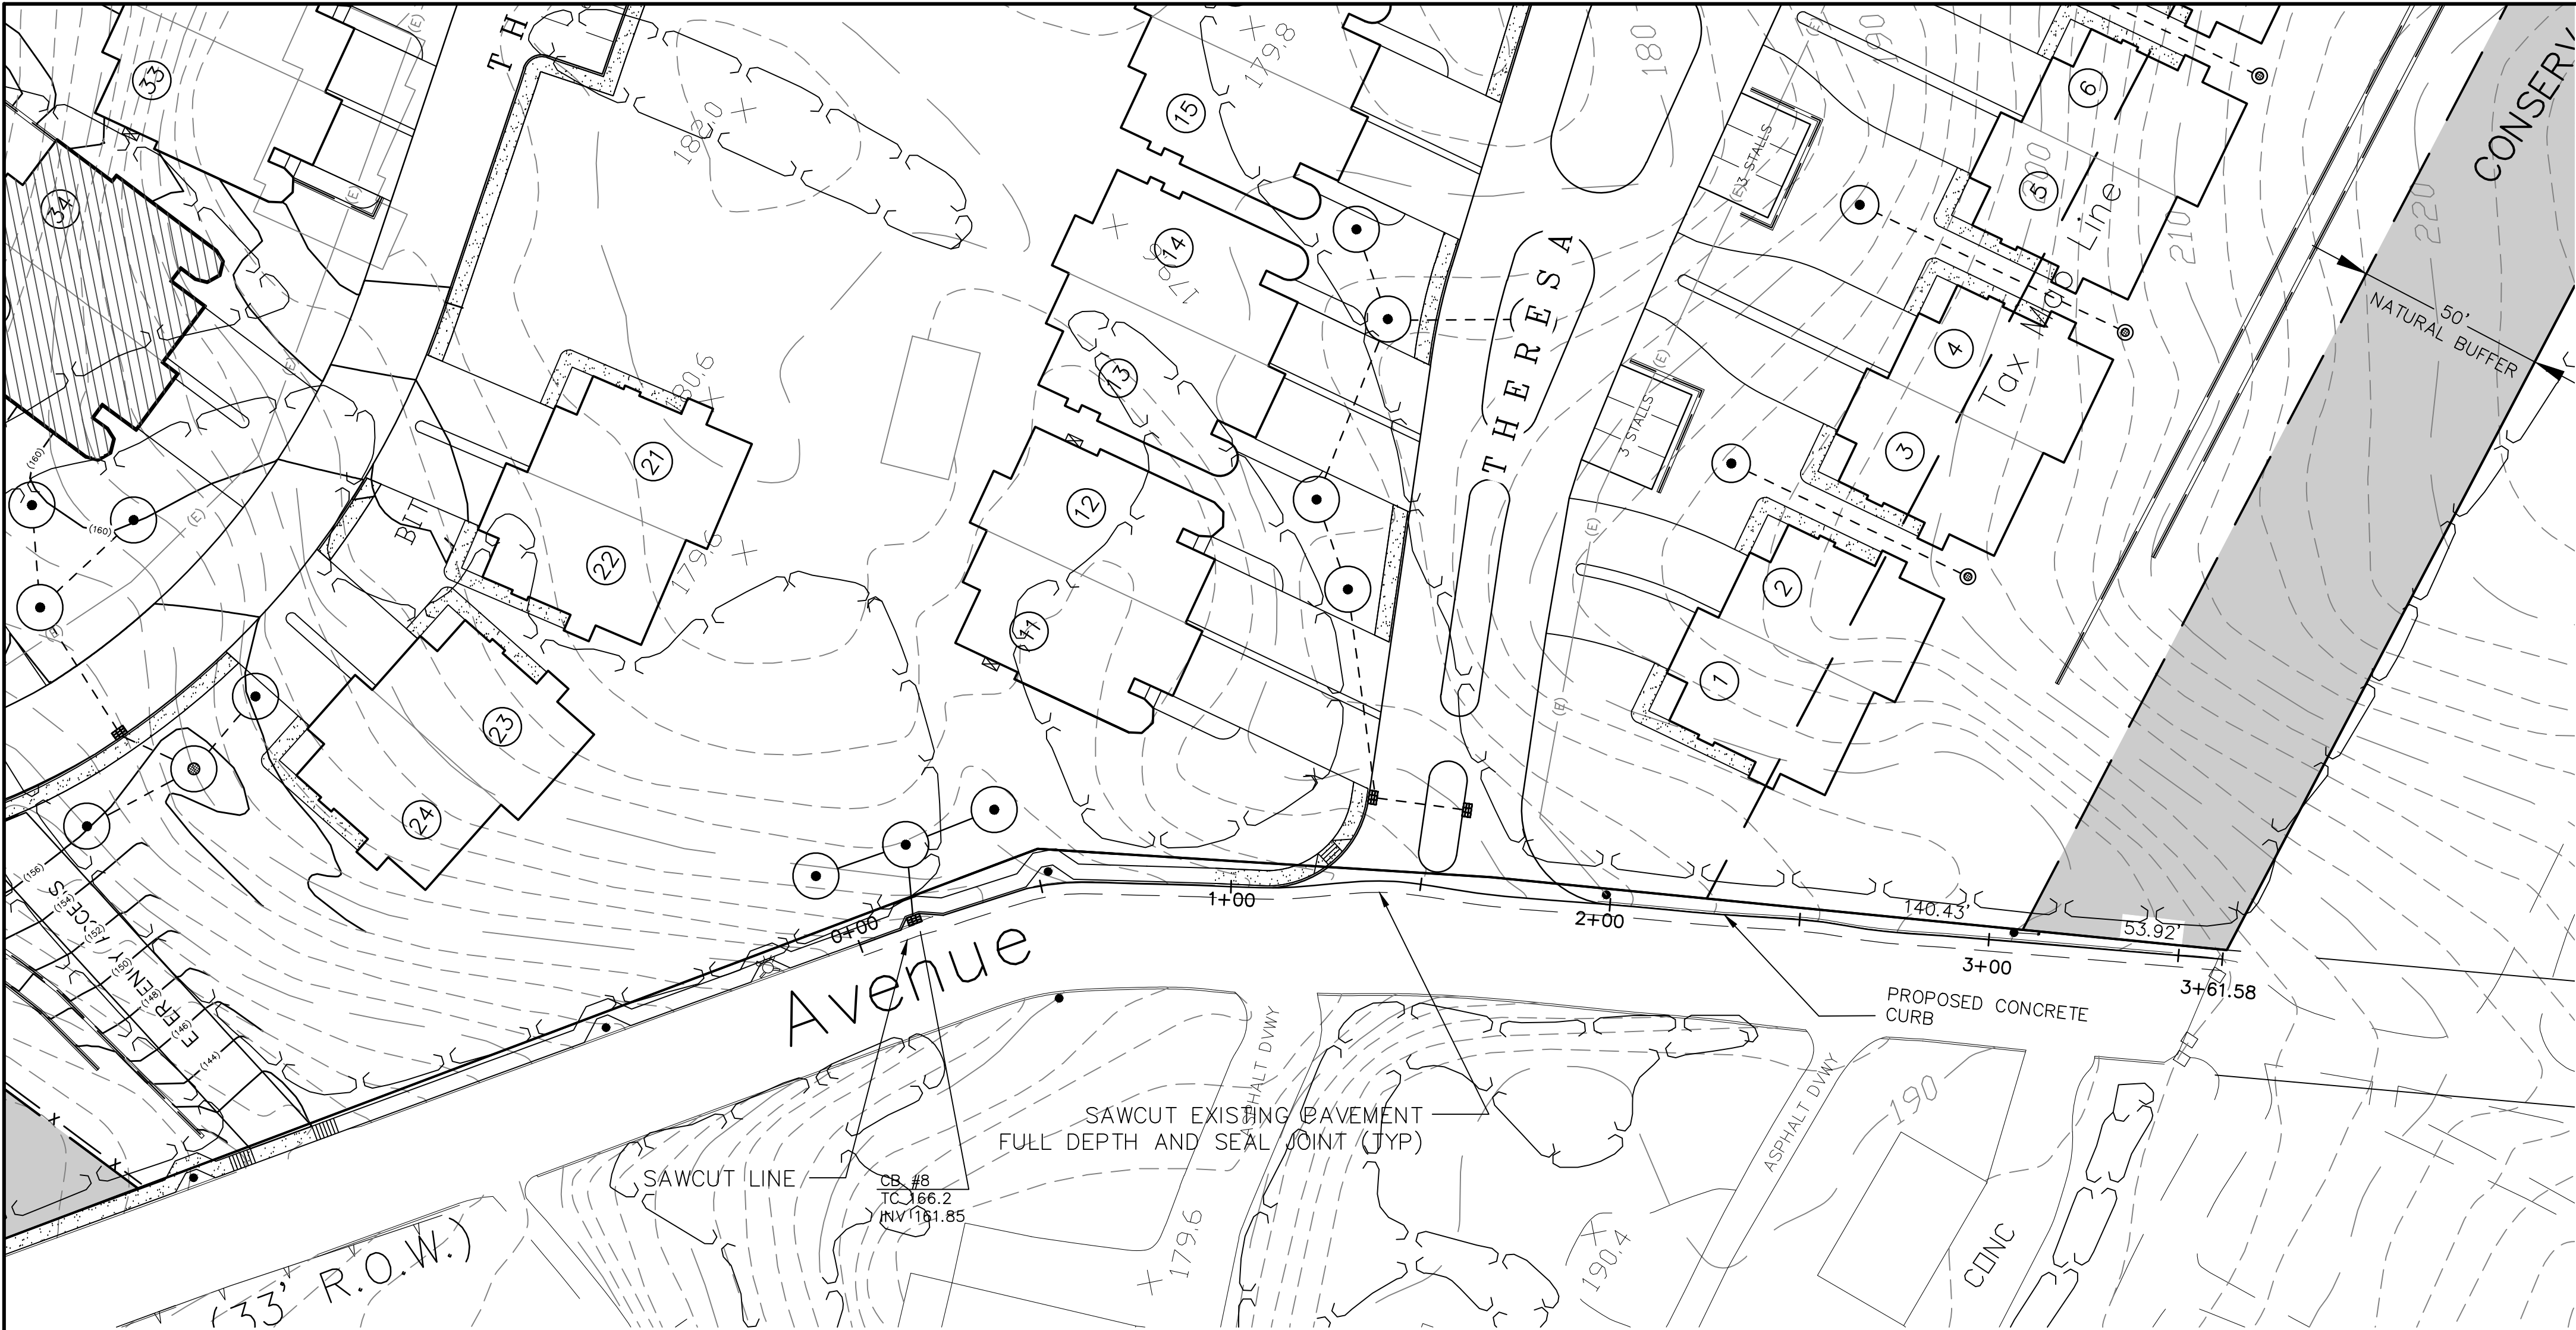



LIBERTY AVE PLAN
SCALE: 1"=30'

LIBERTY AVENUE


CB#8
REQUIRED: 6,613 SF x 3/12 x 1.0 = 1,654 CF
17,556 SF x 3/12 x 0.3 = 1,317 CF
2,971 CF

PROVIDE: (2) 12' Ø x 16' ED = 3,225 CF

DRAINAGE STRUCTURE TABLE						
No.	TOP	INV	BOTTOM	HIGH WATER	TOTAL DEPTH	SIZE
H-1	170.2	161.68	149.1	165.1	21.1	12" Ø x 16' ED
H-2	172.0	161.85	149.1	165.1	22.6	12" Ø x 16' ED

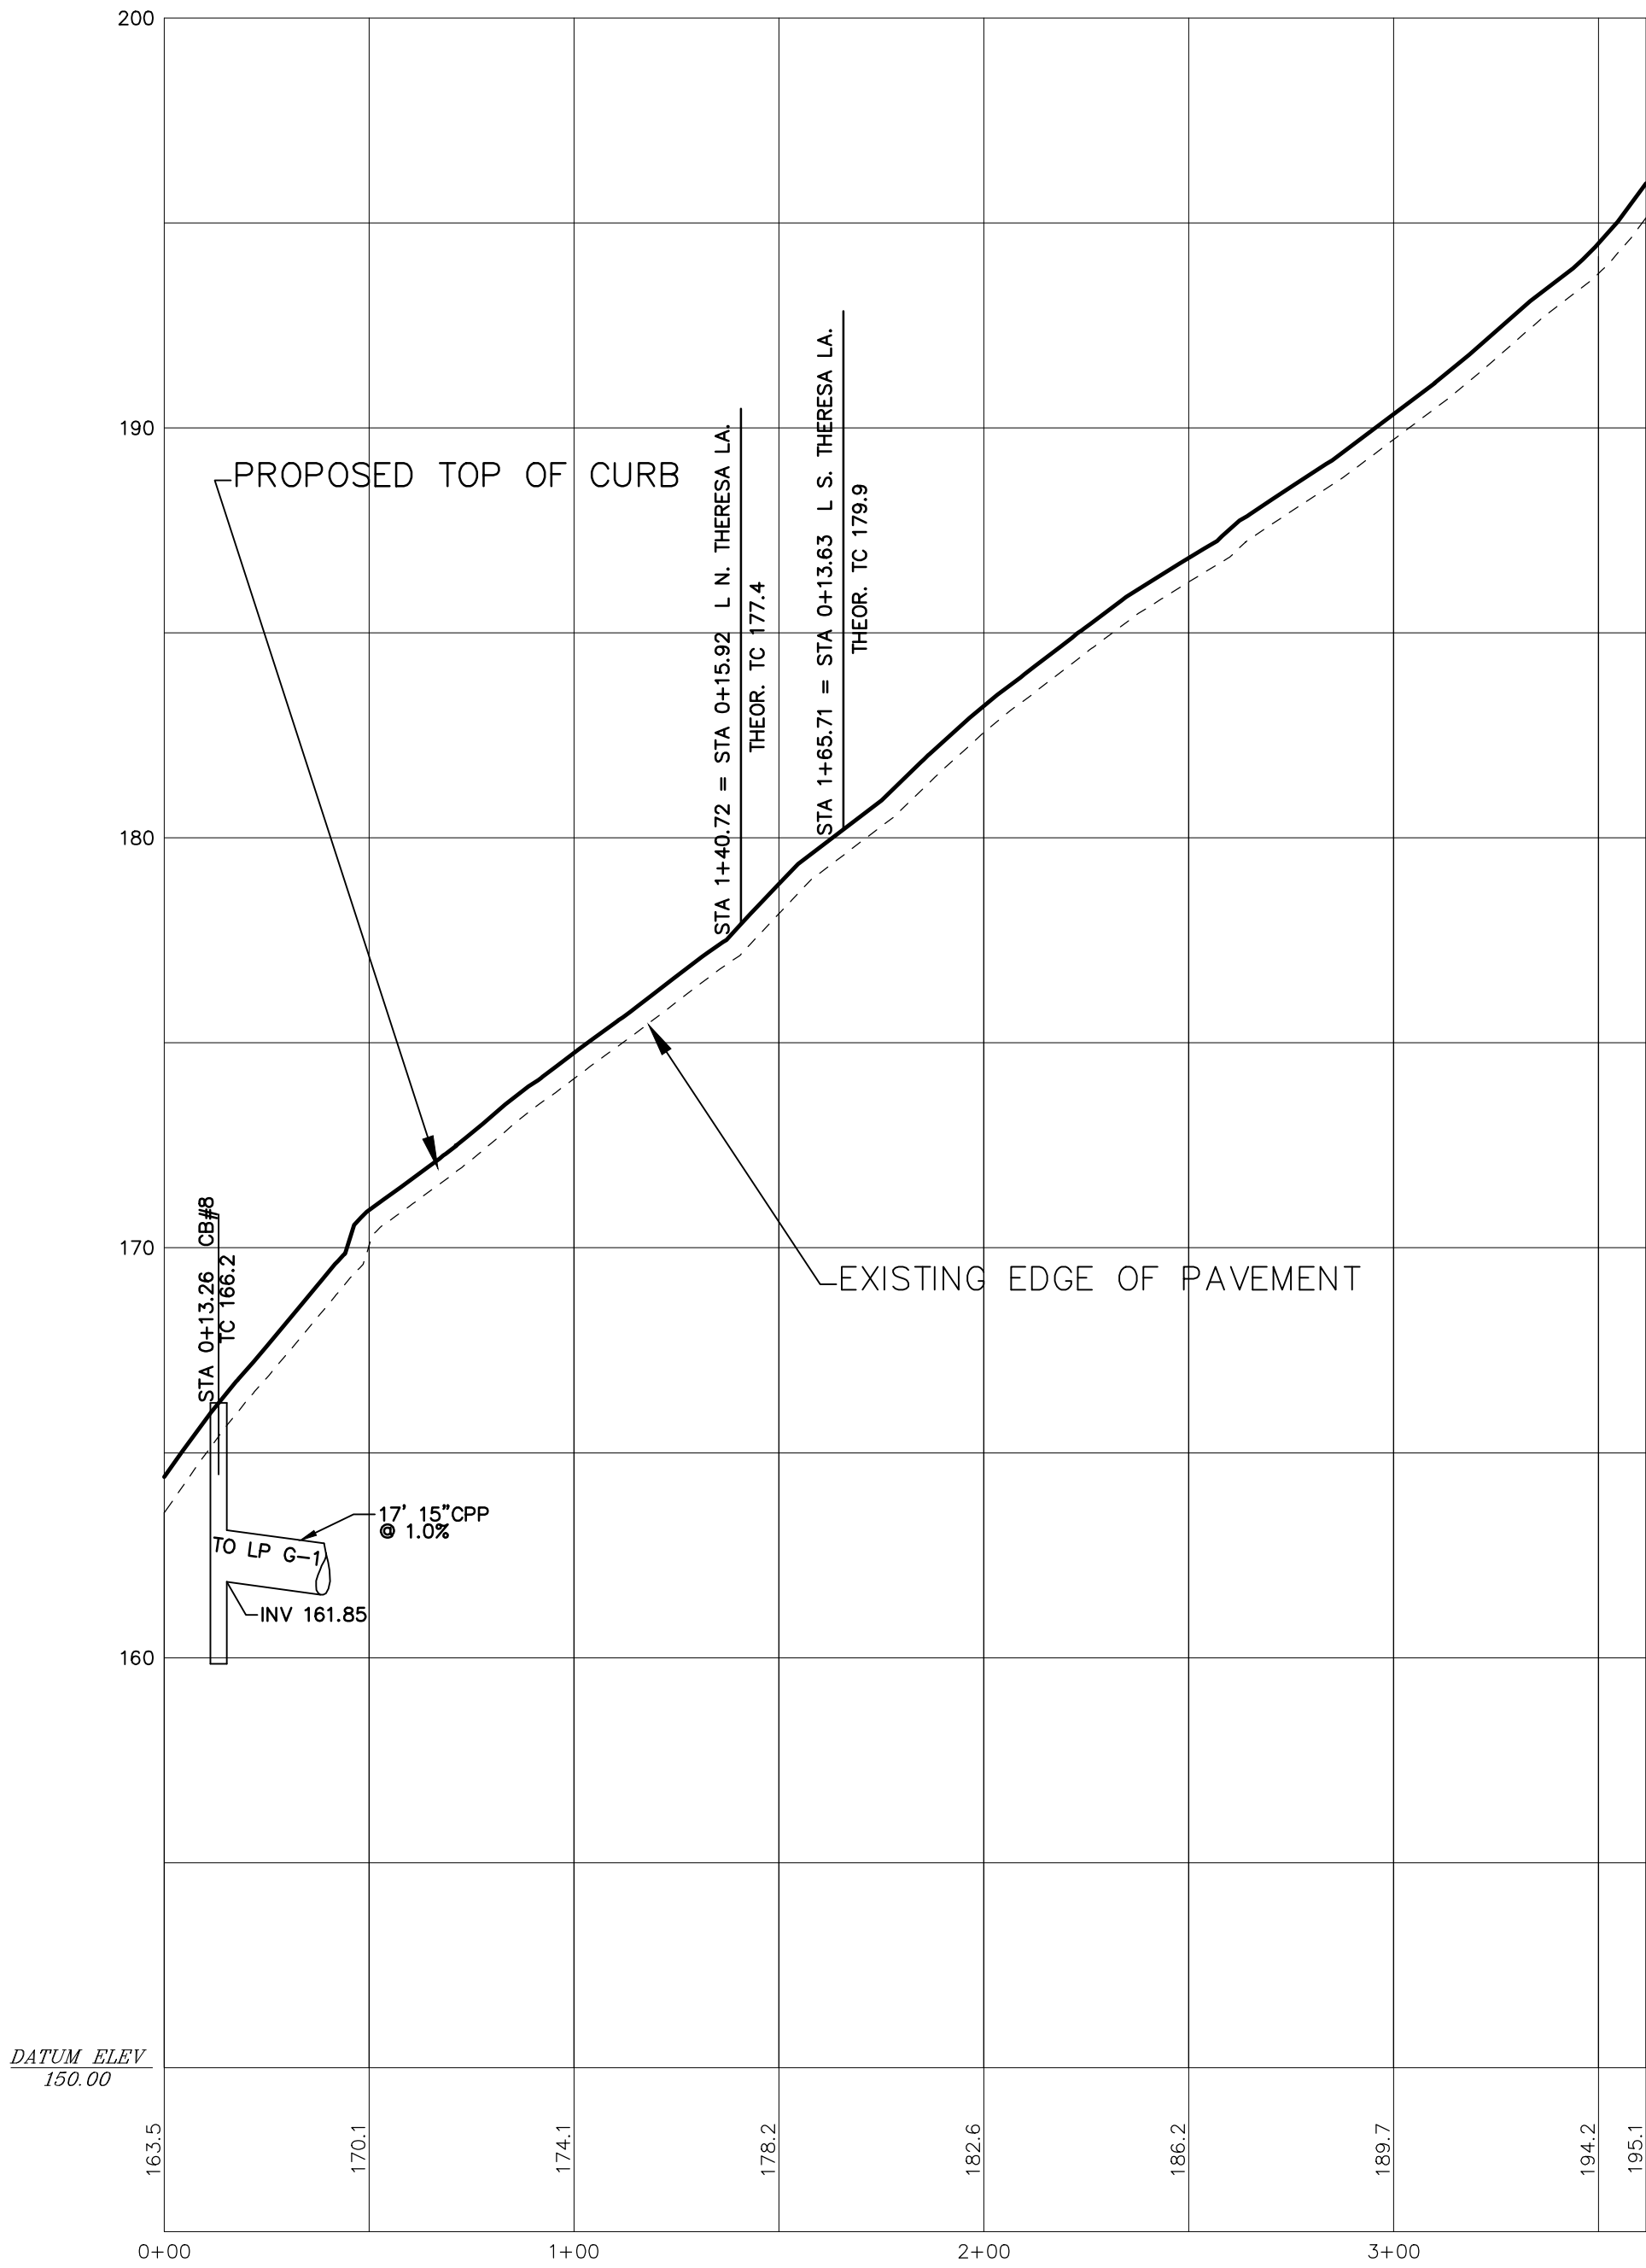

LIBERTY AVE
SCALE: HORIZ. 1"=40'
VERT. 1"=4'

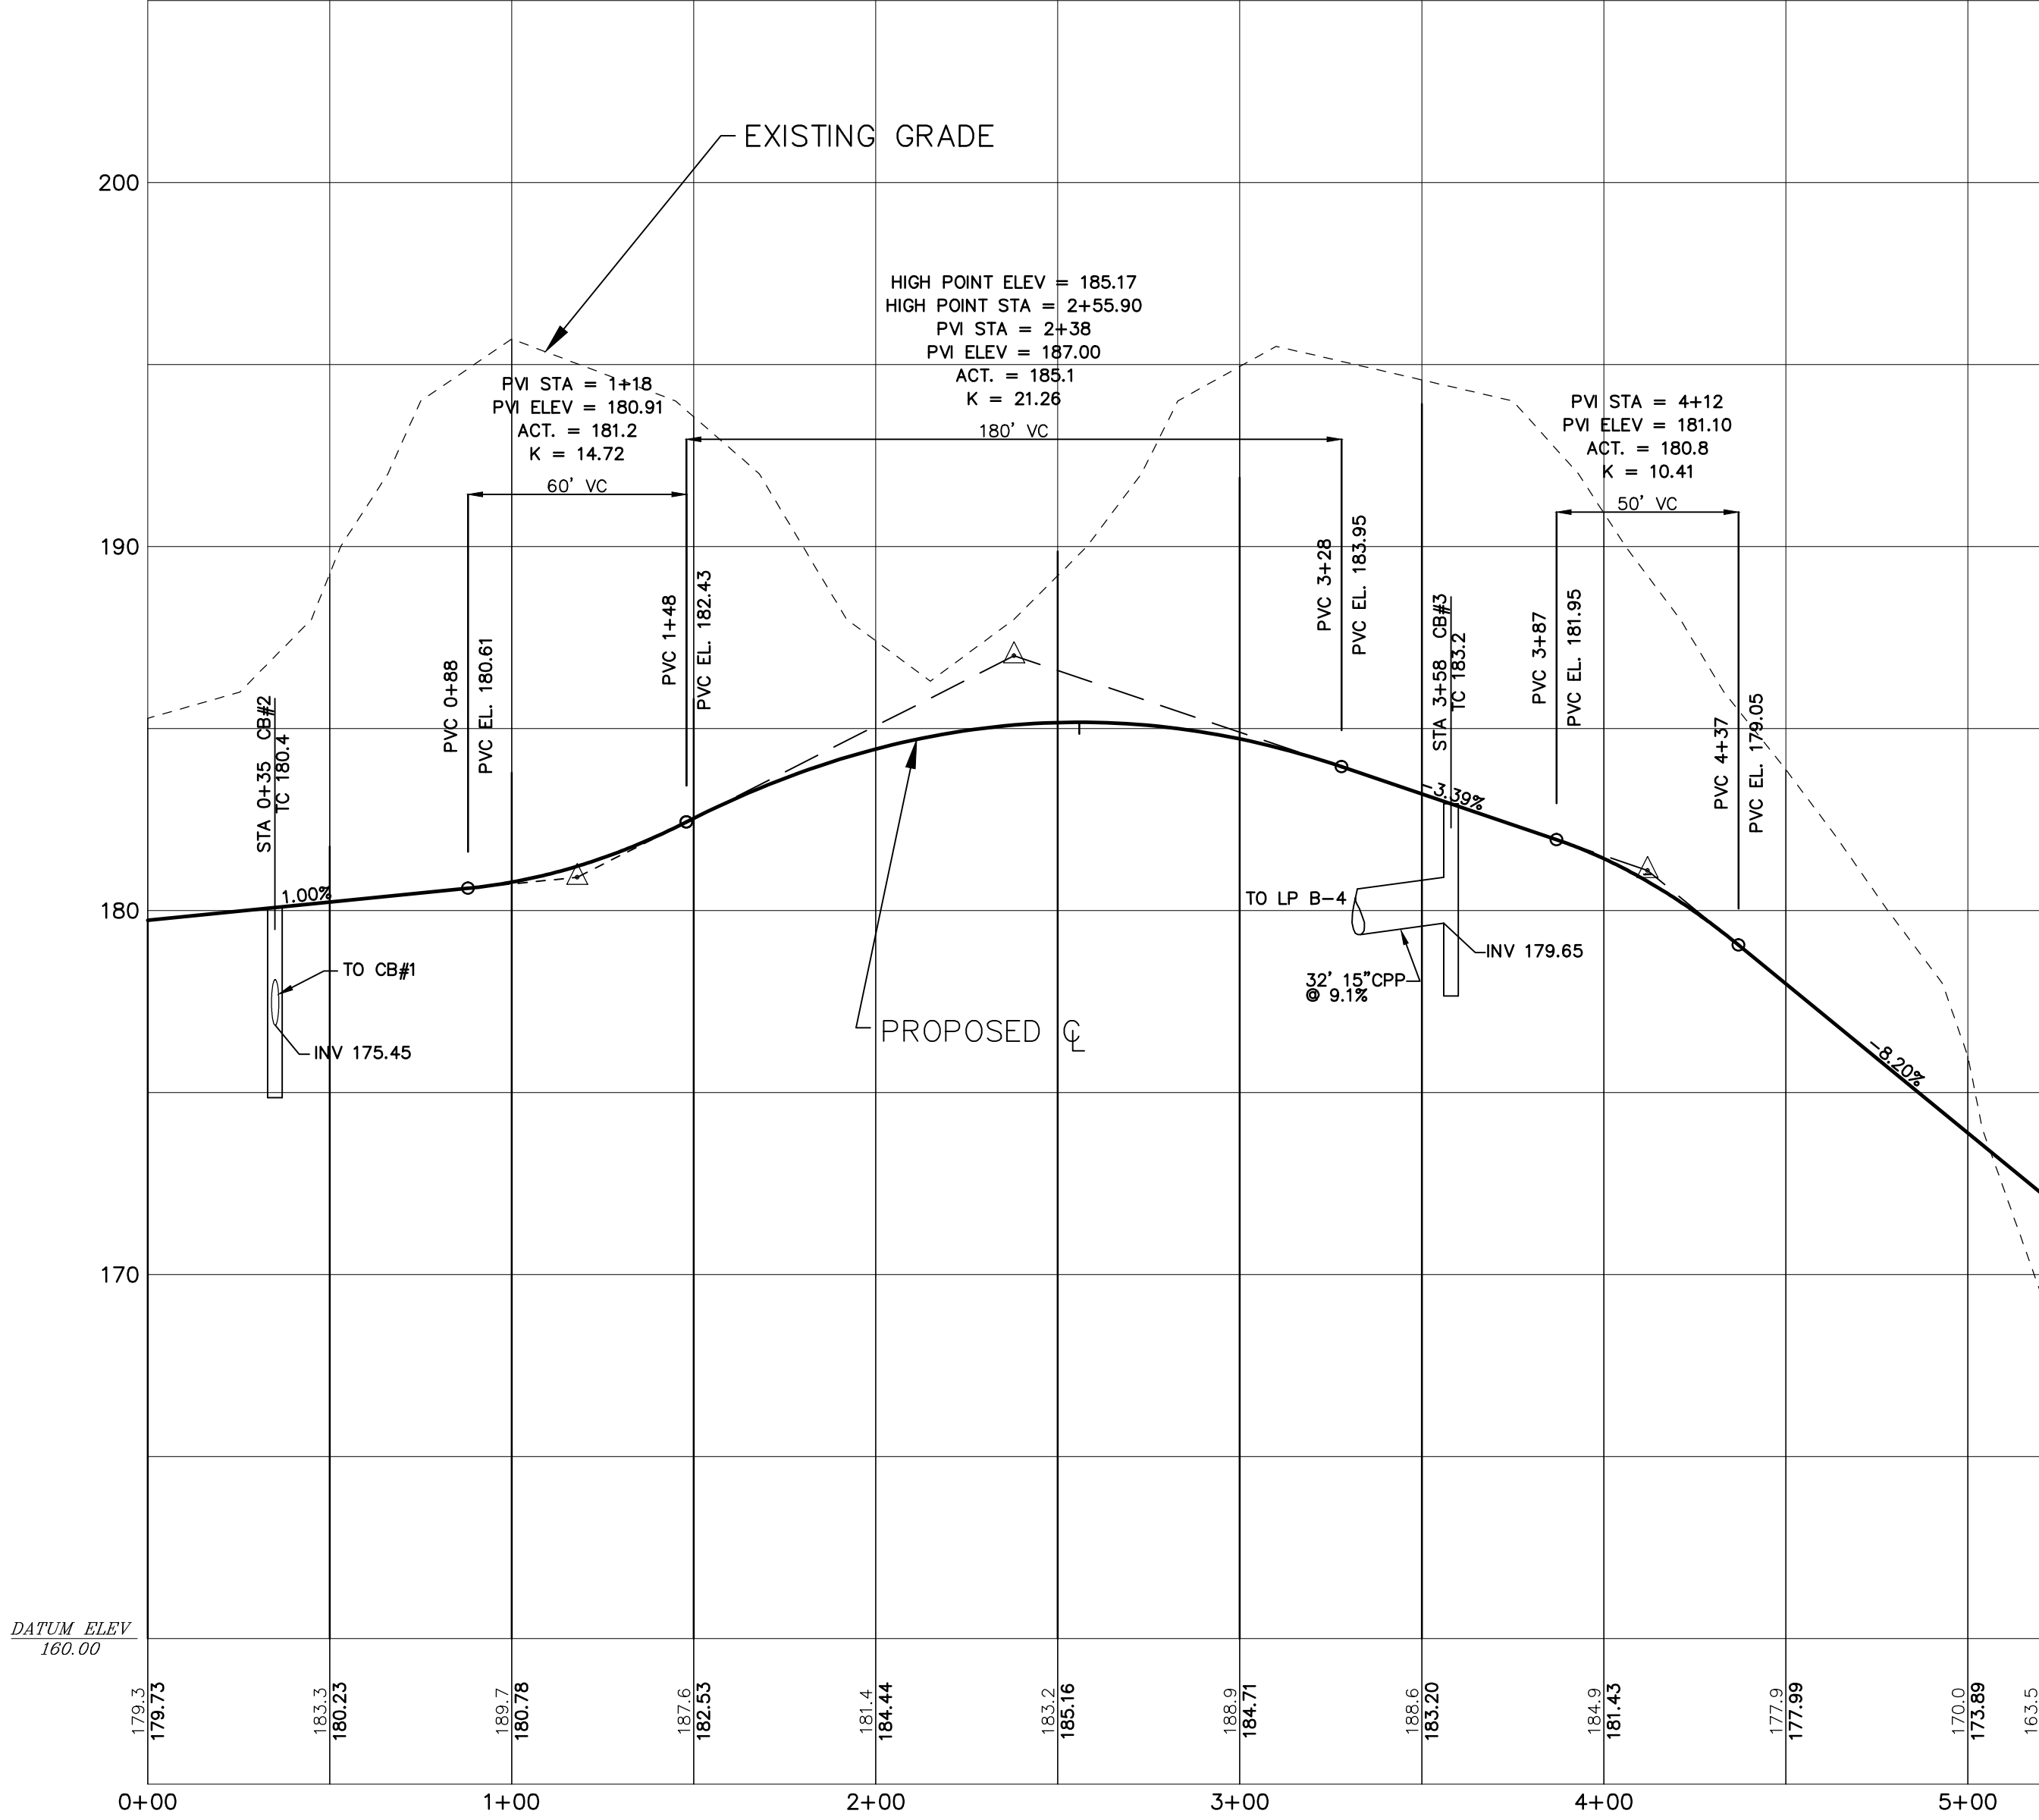

THERESA SOUTH
SCALE: HORIZ. 1"=40'
VERT. 1"=4'

3.	3-20-15	NO REVISIONS THIS SHEET	CCV
2.	6-16-14	NO REVISIONS THIS SHEET	CCV
1.	6-3-14	REVISED AS PER VILLAGE COMMENT LETTER DATED 5-15-14	JRW
No.	DATE	REVISION	BY:
ROAD PROFILE-THERESA SOUTH & LIBERTY AVENUE VILLAGE VISTAS SITUATED AT			DWN. BY: CCV
THE INCORPORATED VILLAGE OF PORT JEFFERSON TOWN OF BROOKHAVEN, SUFFOLK COUNTY, NEW YORK			DATE: 4-25-14
S.C.T.M No. 0206-016-08-LOTS 7, 8.1, 8.2, 9, 10, 13.1, 18, 23, 24, 25 & P/O WILLOGBY STREET			CHK'D BY: TCD
FILE:			DATE: 4-25-14
CADD: 03309AMNDSP7			JOB No.: 03309
N&P ENGINEERS • DESIGNERS • SURVEYORS 572 WALT WHITMAN ROAD, MELVILLE, N.Y. 11747-2188 (631) 427-5665 FAX (631) 427-5620			SCALE: AS SHOWN
			SHEET: 10 OF 19